




390 Stafford Rd

S

Edgar + Nicole Bernier  
PROPOSED PARKING PLAN  
Scale: 1" = 20'

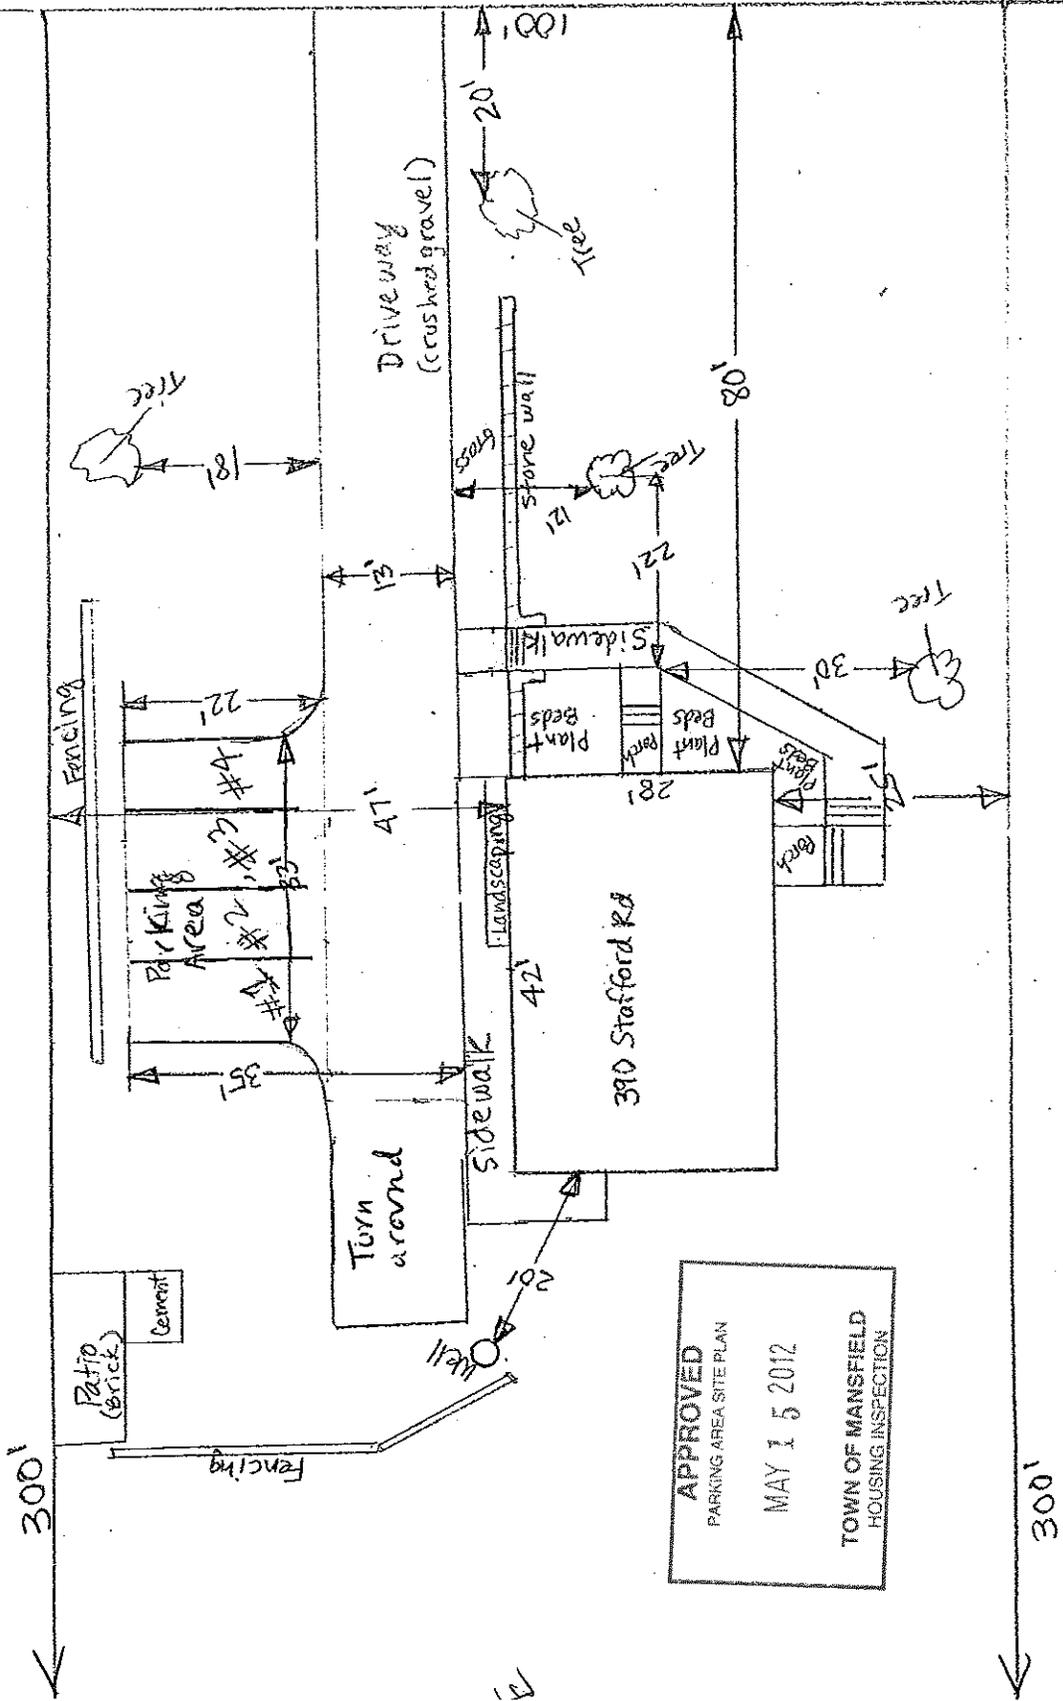

APPROVED  
PARKING AREA SITE PLAN  
MAY 15 2012  
TOWN OF MANSFIELD  
HOUSING INSPECTION

M