




APPROVED  
 PARKING AREA SITE PLAN  
 MAY - 1 2012  
 TOWN OF MANSFIELD  
 HOUSING INSPECTION

PARKING  
 551 WARRENVILLE ROAD

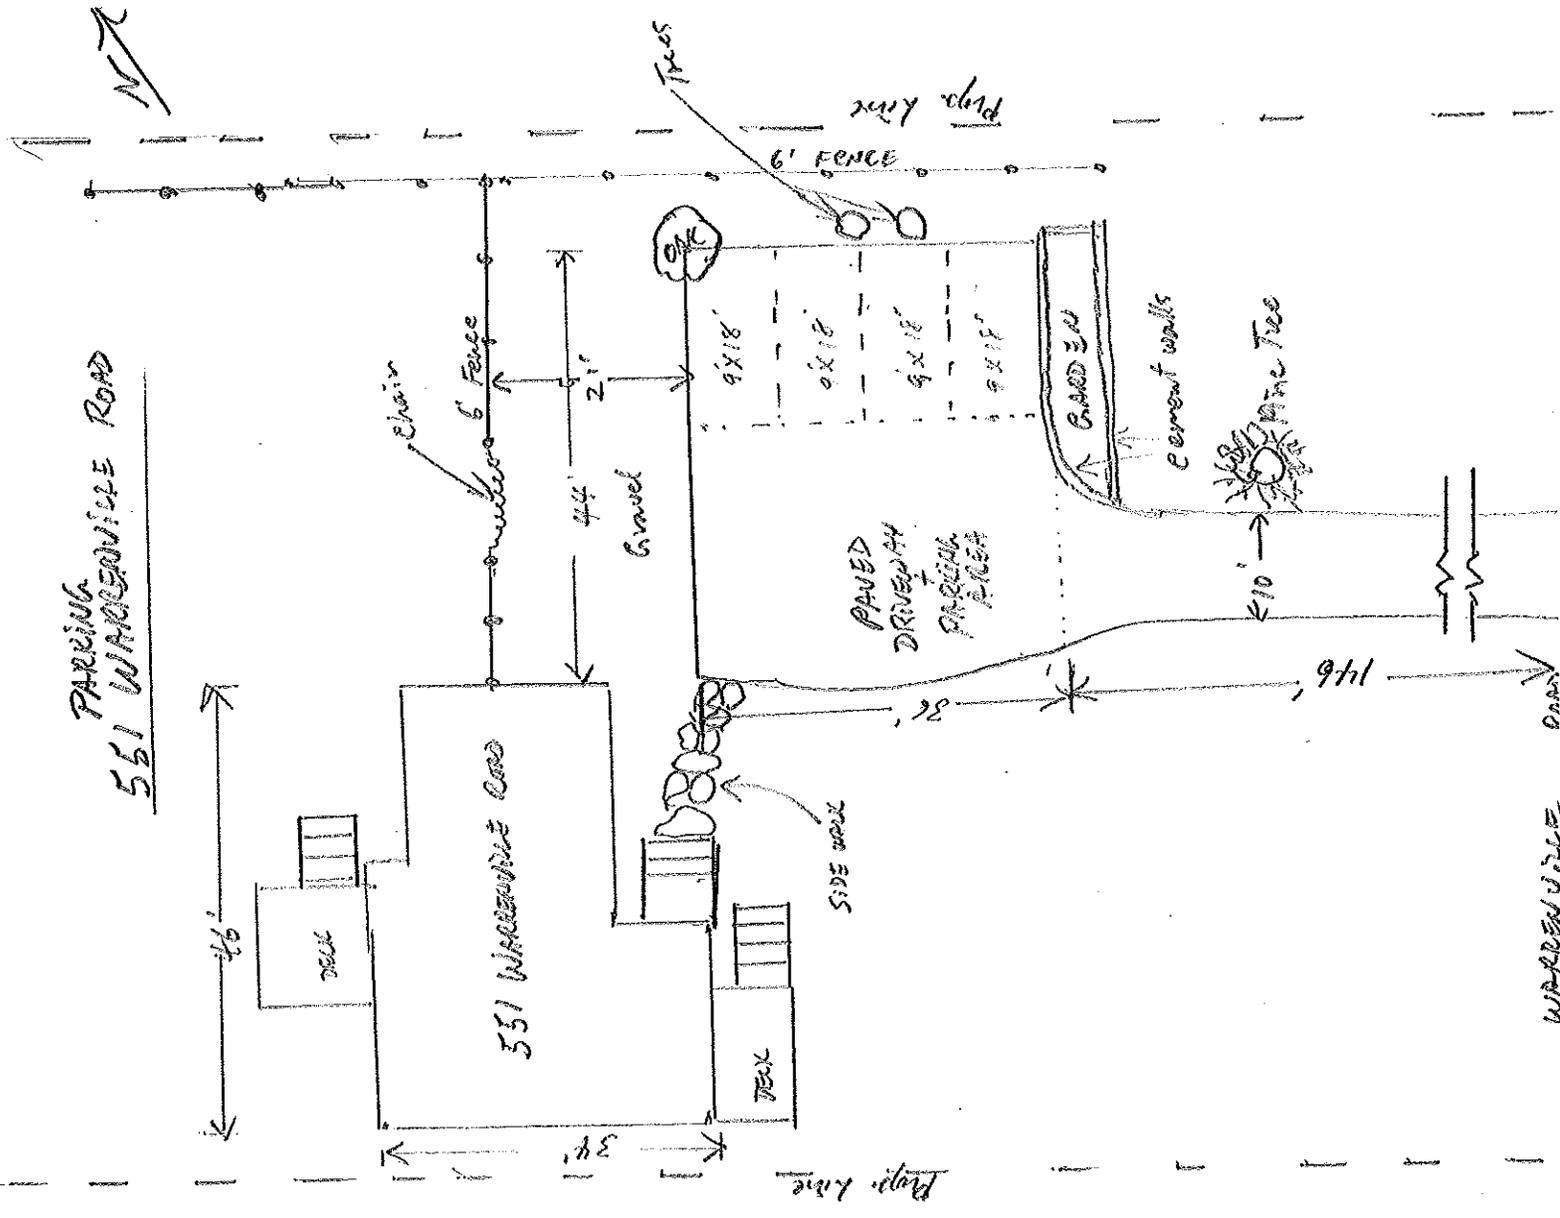

Scale 1" = 20'  
 4-25-12 WRL