


APPROVED
 PARKING AREA SITE PLAN
 JUL 26 2011
 TOWN OF MANSFIELD
 HOUSING INSPECTION

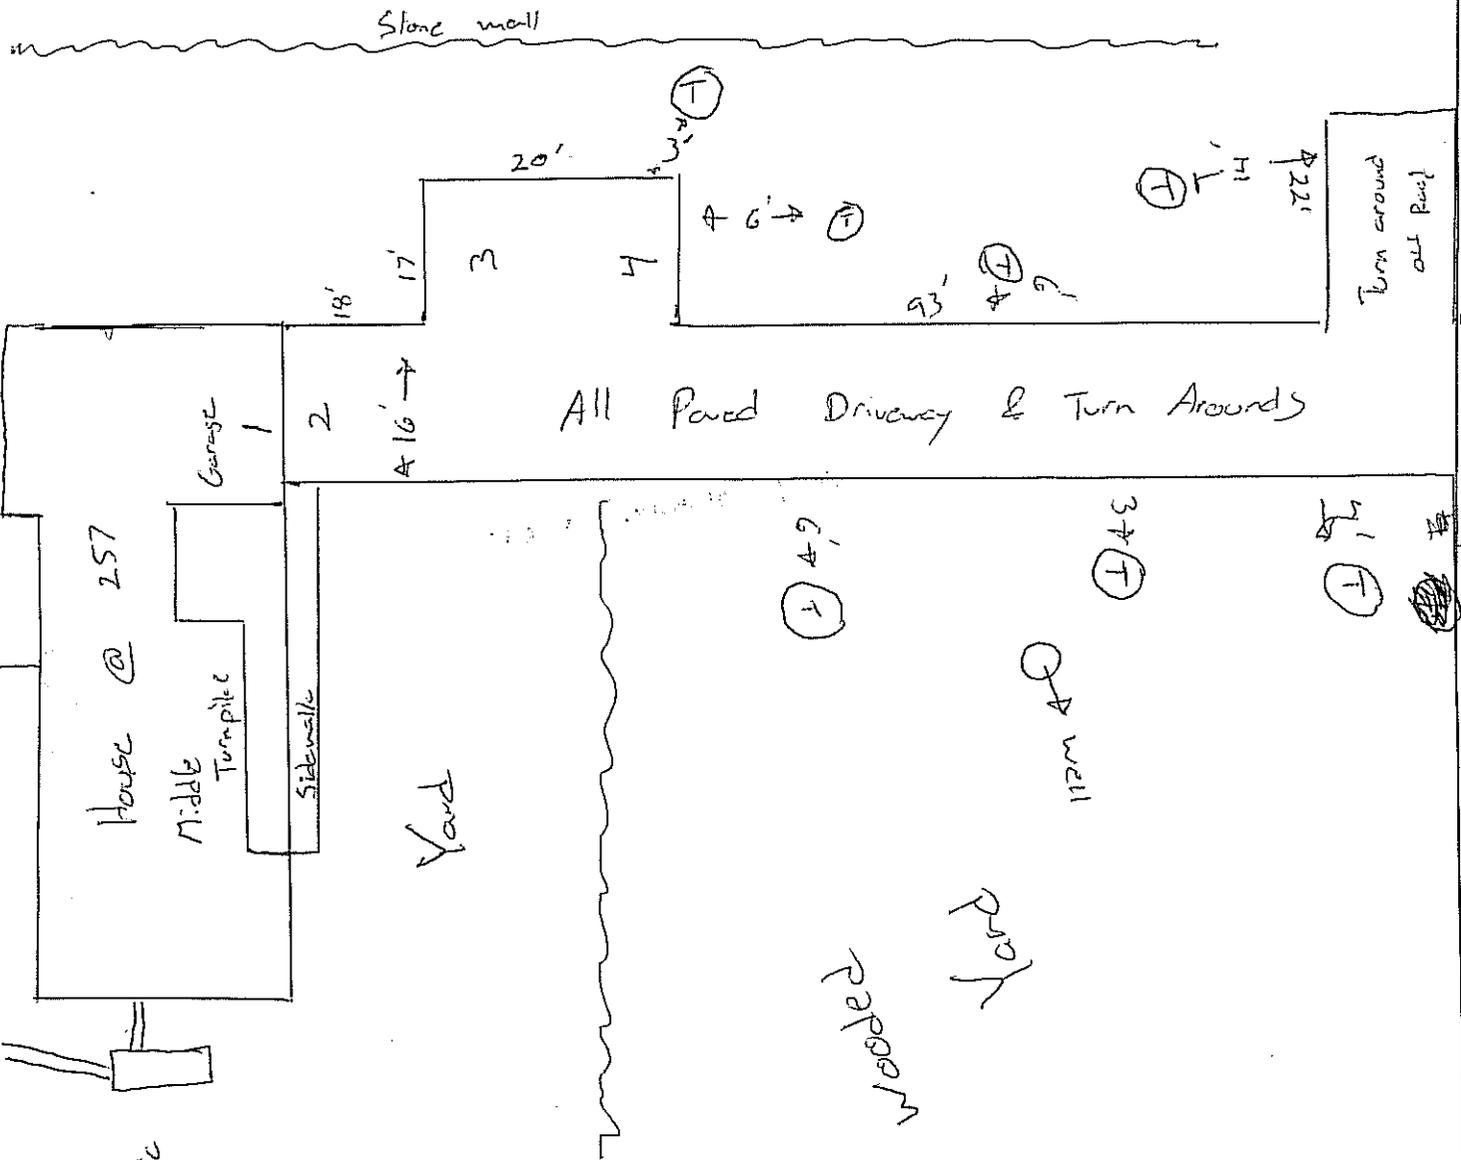

Proposed Parking Plan

Scale
 1" = 20'

RT 44