




1 REAR ELEVATION
SC: 1/8" = 1'-0"

 

GATE PLAN

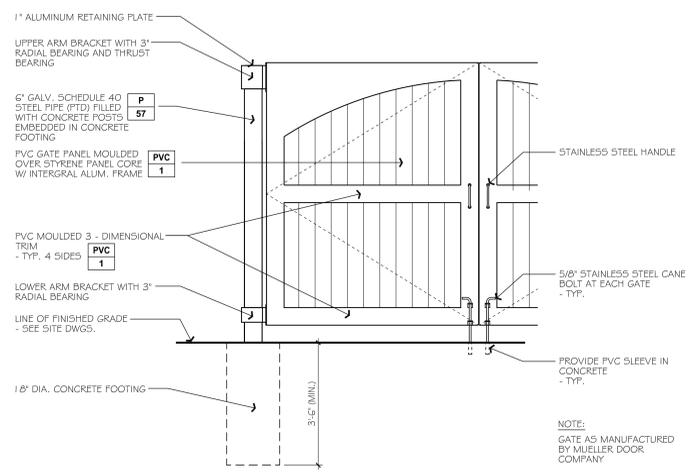


4 GATE DETAILS
SC: 1/2" = 1'-0"

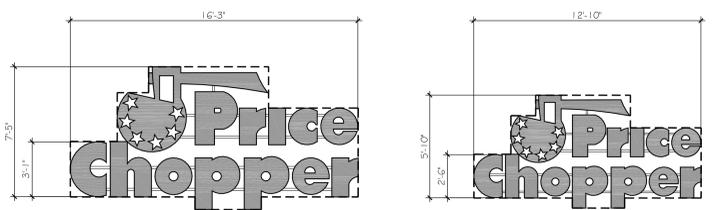

3' LETTER SET
98 SQFT - FRONT

2'-6\"/>

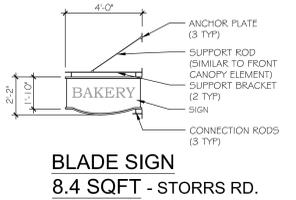


BLADE SIGN
8.4 SQFT - STORRS RD.

BUILDING LENGTH:

FRONT (SOUTH)	199 LINEAR FT
BACK (NORTH)	198 LINEAR FT
STORRS RD (WEST)	157 LINEAR FT

2 SIGNAGE DETAILS
SC: 1/4" = 1'-0"

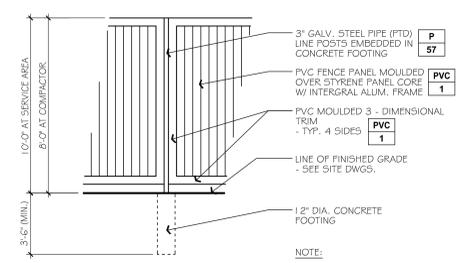

3 FENCE DETAIL
SC: 1/4" = 1'-0"

EXTERIOR MATERIALS LEGEND			
MK	DESCRIPTION	SPECIFICATION	REMARKS
		SEE PROJECT MANUAL / SPECIFICATIONS FOR ADDITIONAL INFORMATION / REQUIREMENTS	
AL 1	ROOF EDGE FLASHING	MANUF: SEE SPECST COLOR: "WHITE" TO MATCH TRIM COLOR	
AL 2	ALUMINUM WINDOW FRAMES - EXTERIOR (UPPER WINDOWS)	MANUF: KAWNEER FINISH: "WHITE" TO MATCH TRIM COLOR	
AL 3	ALUMINUM WINDOW/DOOR FRAMES - EXTERIOR (LOWER WINDOWS & DOORS)	MANUF: KAWNEER FINISH: "DARK BRONZE"	
AW 1	FABRIC AWNINGS	MANUF: SUNBRELLA FIRESIST COLOR: 82005-0000 "REGATTA TWEED"	
BR 1	THIN BRICK SYSTEM 1/2" THICK, MODULAR	MANUF: GLEN-GERY, TECH TWIN, "ELITE SERIES" FINISH: SAND COLOR: "ABERDEEN"	
BR 2	4" MODULAR BRICK FENCE PIERS, RETAINING WALL	MANUF: GLEN-GERY FINISH: TO MATCH THIN BRICK COLOR: "ABERDEEN"	
CST 1	CAST STONE - SMOOTH 12" X 24"	MANUF: READING ROCK, "ROCKCAST" SERIES: MONOTONE COLOR: "BUFFSTONE"	SHAPES AND THICKNESSES VARY - SEE SECTIONS & DETAILS
CST 2	CAST STONE - CHISELED 12" X 24"	MANUF: READING ROCK, "ROCKCAST" SERIES: MONOTONE COLOR: "BUCKSKIN"	SHAPES AND THICKNESSES VARY - SEE SECTIONS & DETAILS PROVIDE SMOOTH TEXTURE AT COPINGS
FCS 1	FIBER CEMENT LAP SIDING 7' EXPOSURE	MANUF: JAMES HARDIE SERIES: "HARDIEPLANK" LAP SIDING COLOR: "NAVAJO BEIGE"	
GL 1	EXTERIOR GLASS AT SOUTHWEST TOWER	MANUF: VIRACON SERIES: TRANSLUCENT SIMULATED SANDBLAST COLOR: "WHITE"	
GL 2	EXTERIOR GLASS	MANUF: PPG ARCHITECTURAL GLASS SERIES: SOLARGRAY	
P 50	PAINT (GENERAL EXTERIOR TRIM AT BRICK)	MANUF: BENJAMIN MOORE FINISH: LOW LUSTER COLOR: "SAIL CLOTH"	
P 51	PAINT (WEST RECESSED TRIM & PANELS)	MANUF: BENJAMIN MOORE FINISH: LOW LUSTER COLOR: HC-121 "TEAL GREEN"	
P 52	PAINT (GENERAL RECESSED TRIM & PANELS)	MANUF: BENJAMIN MOORE FINISH: LOW LUSTER COLOR: 2112-S0 "STORMY MONDAY"	
P 53	PAINT (GENERAL EXTERIOR TRIM AT SIDING)	MANUF: BENJAMIN MOORE FINISH: LOW LUSTER COLOR: "BRILLIANT WHITE"	
P 54	PAINT (EXTERIOR METAL & FAUX DOORS)	MANUF: BENJAMIN MOORE FINISH: LOW LUSTER COLOR: "TUDOR BROWN"	
P 55	PAINT (EXTERIOR BOLLARDS)	MANUF: BENJAMIN MOORE FINISH: HIGH GLOSS COLOR: "SAFETY YELLOW"	
P 56	PAINT (EXTERIOR METAL)	MANUF: BENJAMIN MOORE FINISH: LOW LUSTER COLOR: TO MATCH SIDING "FCS 1"	
P 57	PAINT (EXTERIOR METAL)	MANUF: BENJAMIN MOORE FINISH: LOW LUSTER COLOR: "BLACK"	
PVC 1	EXTERIOR PVC FENCE & GATE	MANUF: MUELLER DOOR COMPANY SERIES: COR4 COLOR: "BLACK"	

Copyright © 2013
PEPIN Associates
architects • engineers

PEPIN Associates
architects • engineers

4 Barnard Lane
Bloomfield, Connecticut
06002

860.243.1471
FAX: 860.286.8290

certification:

project - location:
Price Chopper
STORE #243
at
Storrs Center
Storrs Rd. & Village St.
Mansfield, CT

sheet title:
EXTERIOR ELEVATIONS

sheet number:
ELEV2

project number: 1224