


SYMBOL LEGEND - EXTERIOR ELEVATION


	VENT COP REF MEP		FINISH FLOOR ELEVATION TAG
	WALL SECTION TAG		TOP OF PLATE
	FIREWALL - NONCOMBUSTIBLE EXTERIOR SIDE OF THE FIREWALL		ELEV. XXX'-X
	FINISH FLOOR ELEVATION TAG		TOP OF DECK
	FINISH FLOOR ELEVATION TAG		TOP OF PARAPET

ELEVATION NOTES

1. FINISH CONDITIONS SHALL MATCH THE FINISH CONDITIONS OF THE ADJACENT EXTERIOR WALLS UNLESS OTHERWISE NOTED.
2. PROVIDE 1/2" MINIMUM OF SLOPE AWAY FROM WALL ON TOP SURFACE OF WALL PROJECTIONS.
3. PROVIDE EXTERIOR WALL LIGHT PROFILES SO THAT THE BOTTOM OF THE FINISH FLOOR IS AT LEAST 1/2" ABOVE THE FINISH FLOOR.
4. GASKETS AROUND ALL EXTERIOR STUD WALLS TO BE 1/2" THICK BELOW THE FINISH FLOOR.
5. FLASHING, WATERPROOF MEMBRANES, PROPER CALLS AND SEALANTS BEHIND ROOF TRANSOM SHALL BE INSTALLED AROUND ALL WINDOWS, DOORS, ROOF TRANSOMS, TERRACE BALCONIES AND OTHER WEATHER-DROPPED AREAS.
6. PROVIDE A WATER TIGHT BUILDING, ROOF AND EXTERIOR ENVELOPE THAT PREVENTS WATER PENETRATION AND BALCONIES TO BE SLOPED 1/8" PER 1' MINIMUM IN DIRECTION INDICATED ON PLANS AND AWAY FROM EXTERIOR WALLS.
7. PROVIDE 1/2" MINIMUM OF SLOPE AWAY FROM WALL ON TOP SURFACE OF WALL PROJECTIONS.
8. FINISH FLOOR SHALL BE 1/2" ABOVE THE FINISH FLOOR.
9. PROVIDE 1/2" MINIMUM OF SLOPE AWAY FROM WALL ON TOP SURFACE OF WALL PROJECTIONS.

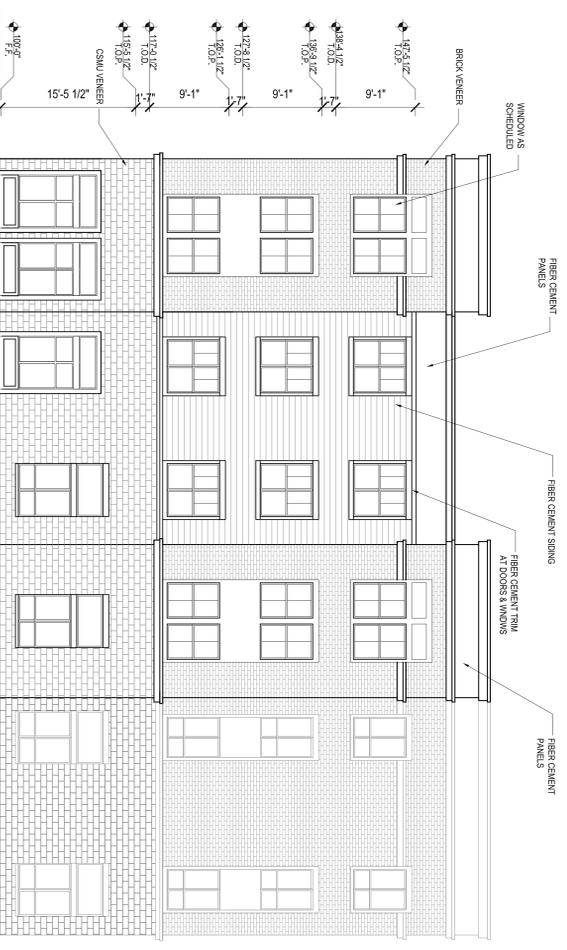

4 BUILDING TYPE VS-10 SOUTH ELEVATION
SCALE: 1/8" = 1'-0"

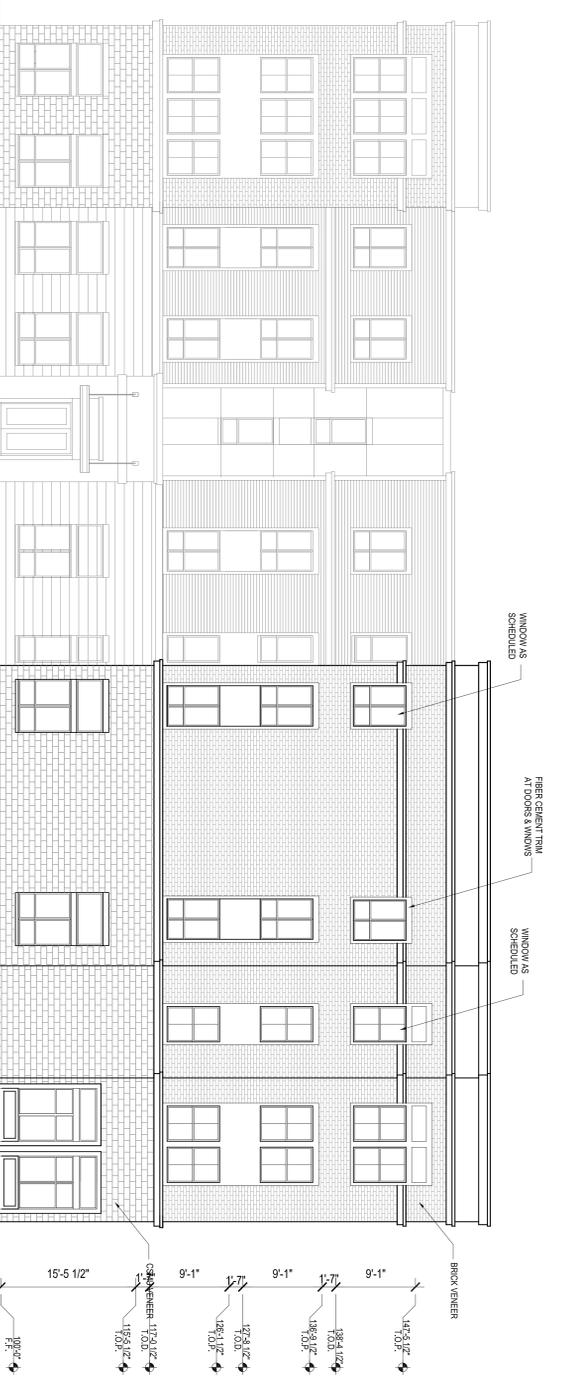

3 BUILDING TYPE VS-10 EAST ELEVATION
SCALE: 1/8" = 1'-0"



2 BUILDING TYPE VS-10 NORTH ELEVATION
SCALE: 1/8" = 1'-0"



1 BUILDING TYPE VS-10 WEST ELEVATION
SCALE: 1/8" = 1'-0"

Designed by:	EV	YY
Drawn by:		
Reviewed by:	RPF	
Project No.:	04-01-14	
Client:	Storrs Center	
Location:	Memphis, Tennessee	
Date:		
Comments:		

STORRS CENTER PHASE 2
MANSFIELD, CT
EDR TRUST
MEMPHIS, TENNESSEE

HUMPHREYS & PARTNERS
ARCHITECTS, L.P.
5339 ALPHA ROAD • SUITE 300 • DALLAS, TEXAS 75240
(972) 701-9636 • (972) 701-9639 FAX
DALLAS • ORLANDO • SAN RAMON
NEWPORT BEACH • SCOTTSDALE • NEW ORLEANS
www.humphreys.com



SHEET CONTENTS:
BUILDING VS-10
ELEVATIONS

A4.46

13765