

**THE FOLLOWING SECTION IS FOR TOWN OFFICIAL REVIEW & SIGNATURES**

PROPERTY LOCATION / STREET ADDRESS 166 BIRCH ROAD

**AGENT SECTION**

In reviewing and approving any application for a permit, the Town officer shall determine that the following provisions have been met:

- The application is complete and the applicable fee has been paid.
- All applicable regulations have been met or varied by the modification process.
- Modification:**     N/A                     Approved     Denied
- Extension:**         N/A                     Granted         Denied    Expiration Date:       /      /

**OTHER APPROVALS REQUIRED**

To demonstrate that the proposal complies with local Inland Wetlands, Health District and Public Works requirement, the following approvals may be required and any conditions of approval shall be incorporated into the permit:

**\*\*MUST NOTIFY HEALTH DIRECTOR IF CUTTING OR FILL IS 12" OR GREATER\*\***

DIRECTOR OF HEALTH	DATE	COMMENTS
INLAND WETLAND AGENT	DATE	COMMENTS
DIRECTOR OF PUBLIC WORKS	DATE	COMMENTS

**FINAL ACTION FOR PERMIT**


Based on the applicant's submissions which are attached to or referenced on this form, the permit has been:

- Approved as submitted.
- Approved with modification or conditions as stated below.
- Denied.


The following comments, condition(s) of approval or reason(s) for denial apply:

(PROPOSED PARKING EXPANSION MUST BE COMPLETED)  
INSPECTED AND APPROVED BY 6/14/11. PLEASE SCHEDULE  
INSPECTION WHEN WORK IS COMPLETE.

<b>AUTHORIZED AGENT:</b>	SIGNATURE <u>[Signature]</u>	DATE <u>3/14/11</u>
--------------------------	------------------------------	---------------------

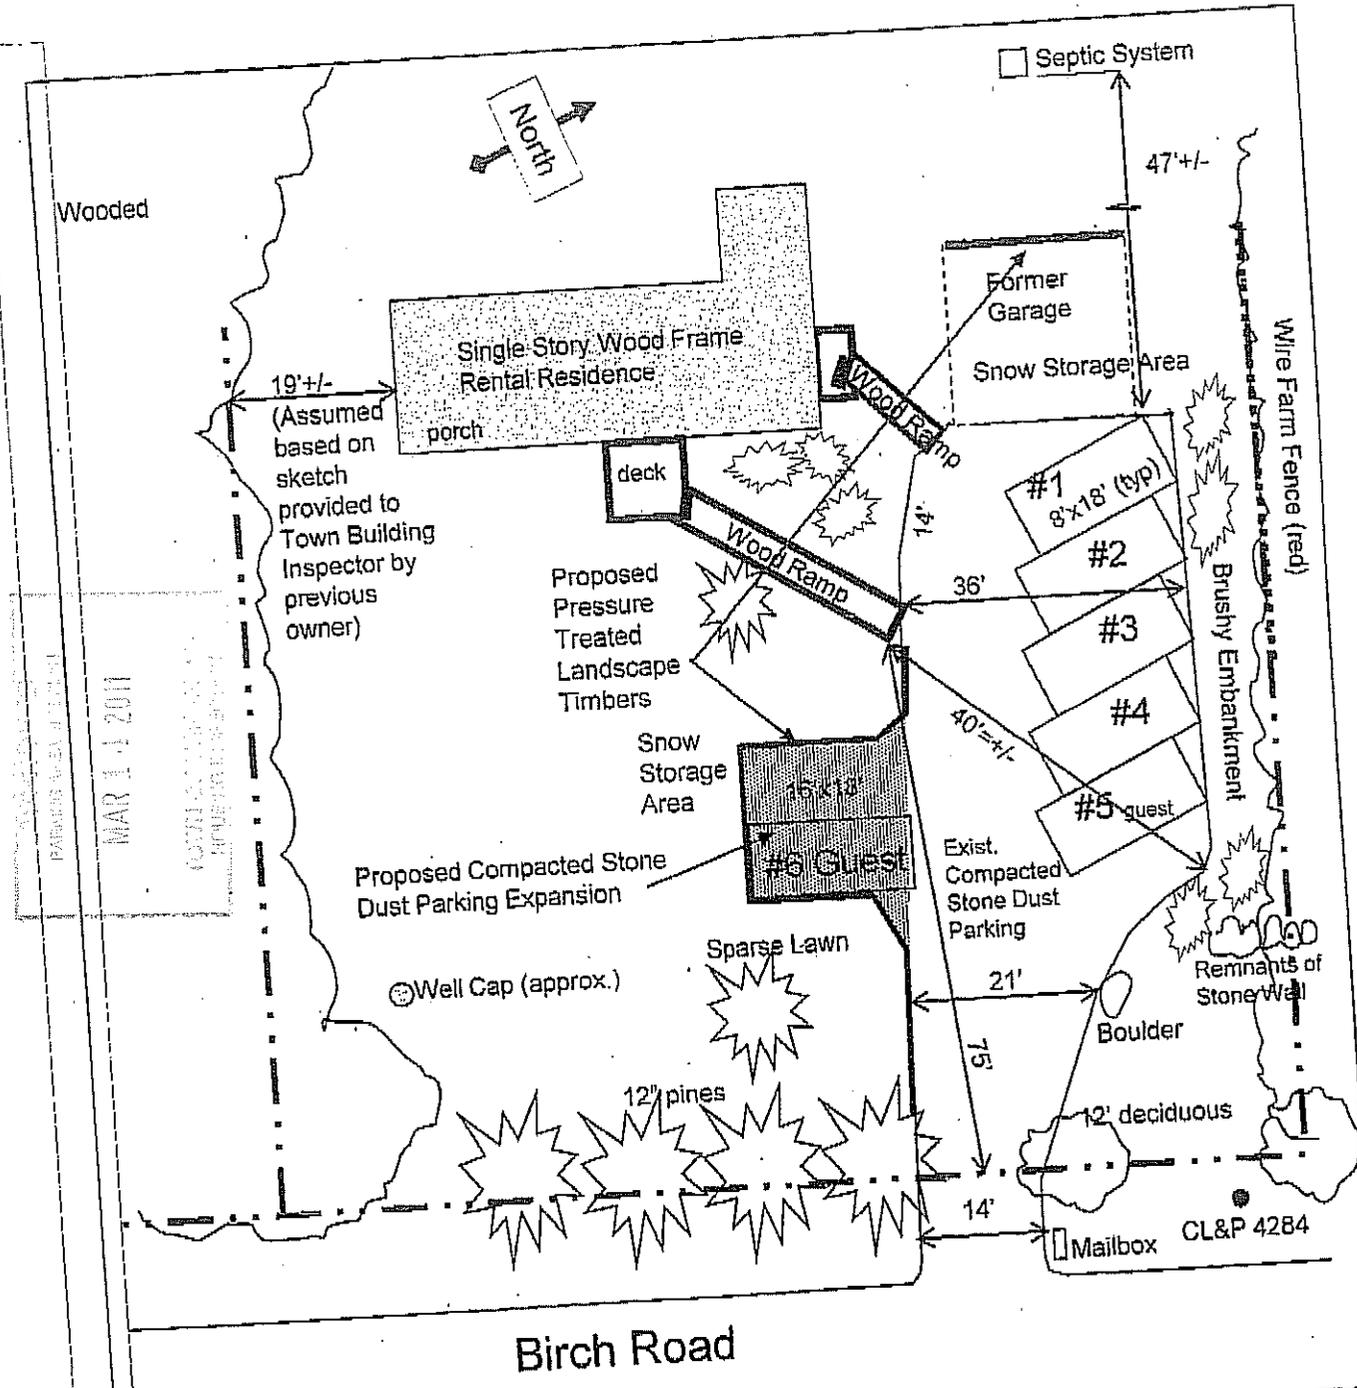

MAR 11 2011

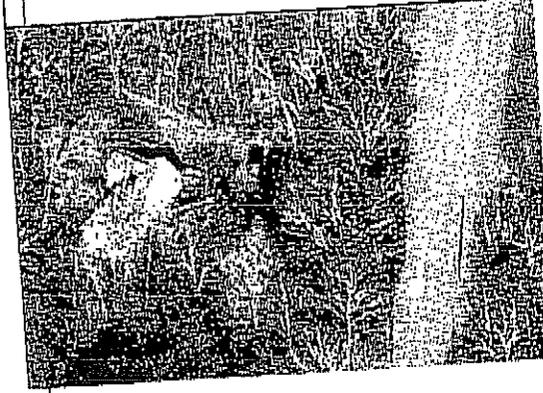

### Parking Space Site Plan

Existing and Proposed Parking

Property of Eric and Wendy Kopp

166 Birch Road, Mansfield

Scale: 1"=20'

Date: 2/21/11 Rev. 3/6/11

Drawn by: W&E Kopp Reviewed by: J.Walworth, PE