


APPROVED
PARKING AREA SITE PLAN
MAR 17 2015
TOWN OF MANSFIELD
HOUSING INSPECTION

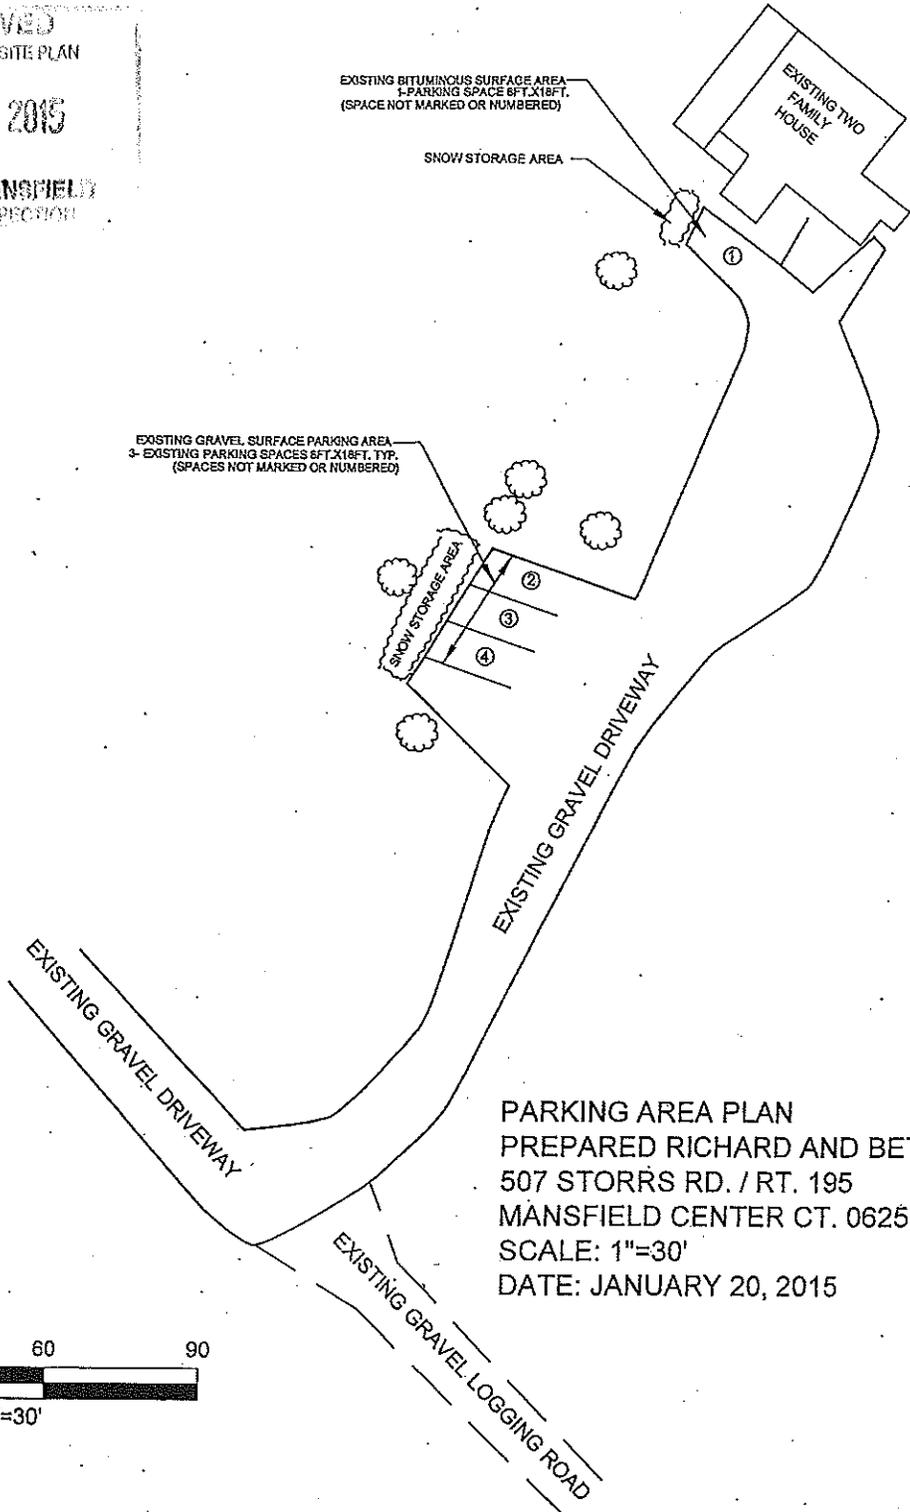

PARKING AREA PLAN
PREPARED RICHARD AND BETTY DEBOEF
507 STORRS RD. / RT. 195
MANSFIELD CENTER CT. 06250
SCALE: 1"=30'
DATE: JANUARY 20, 2015

