


170 Davis Road Parking

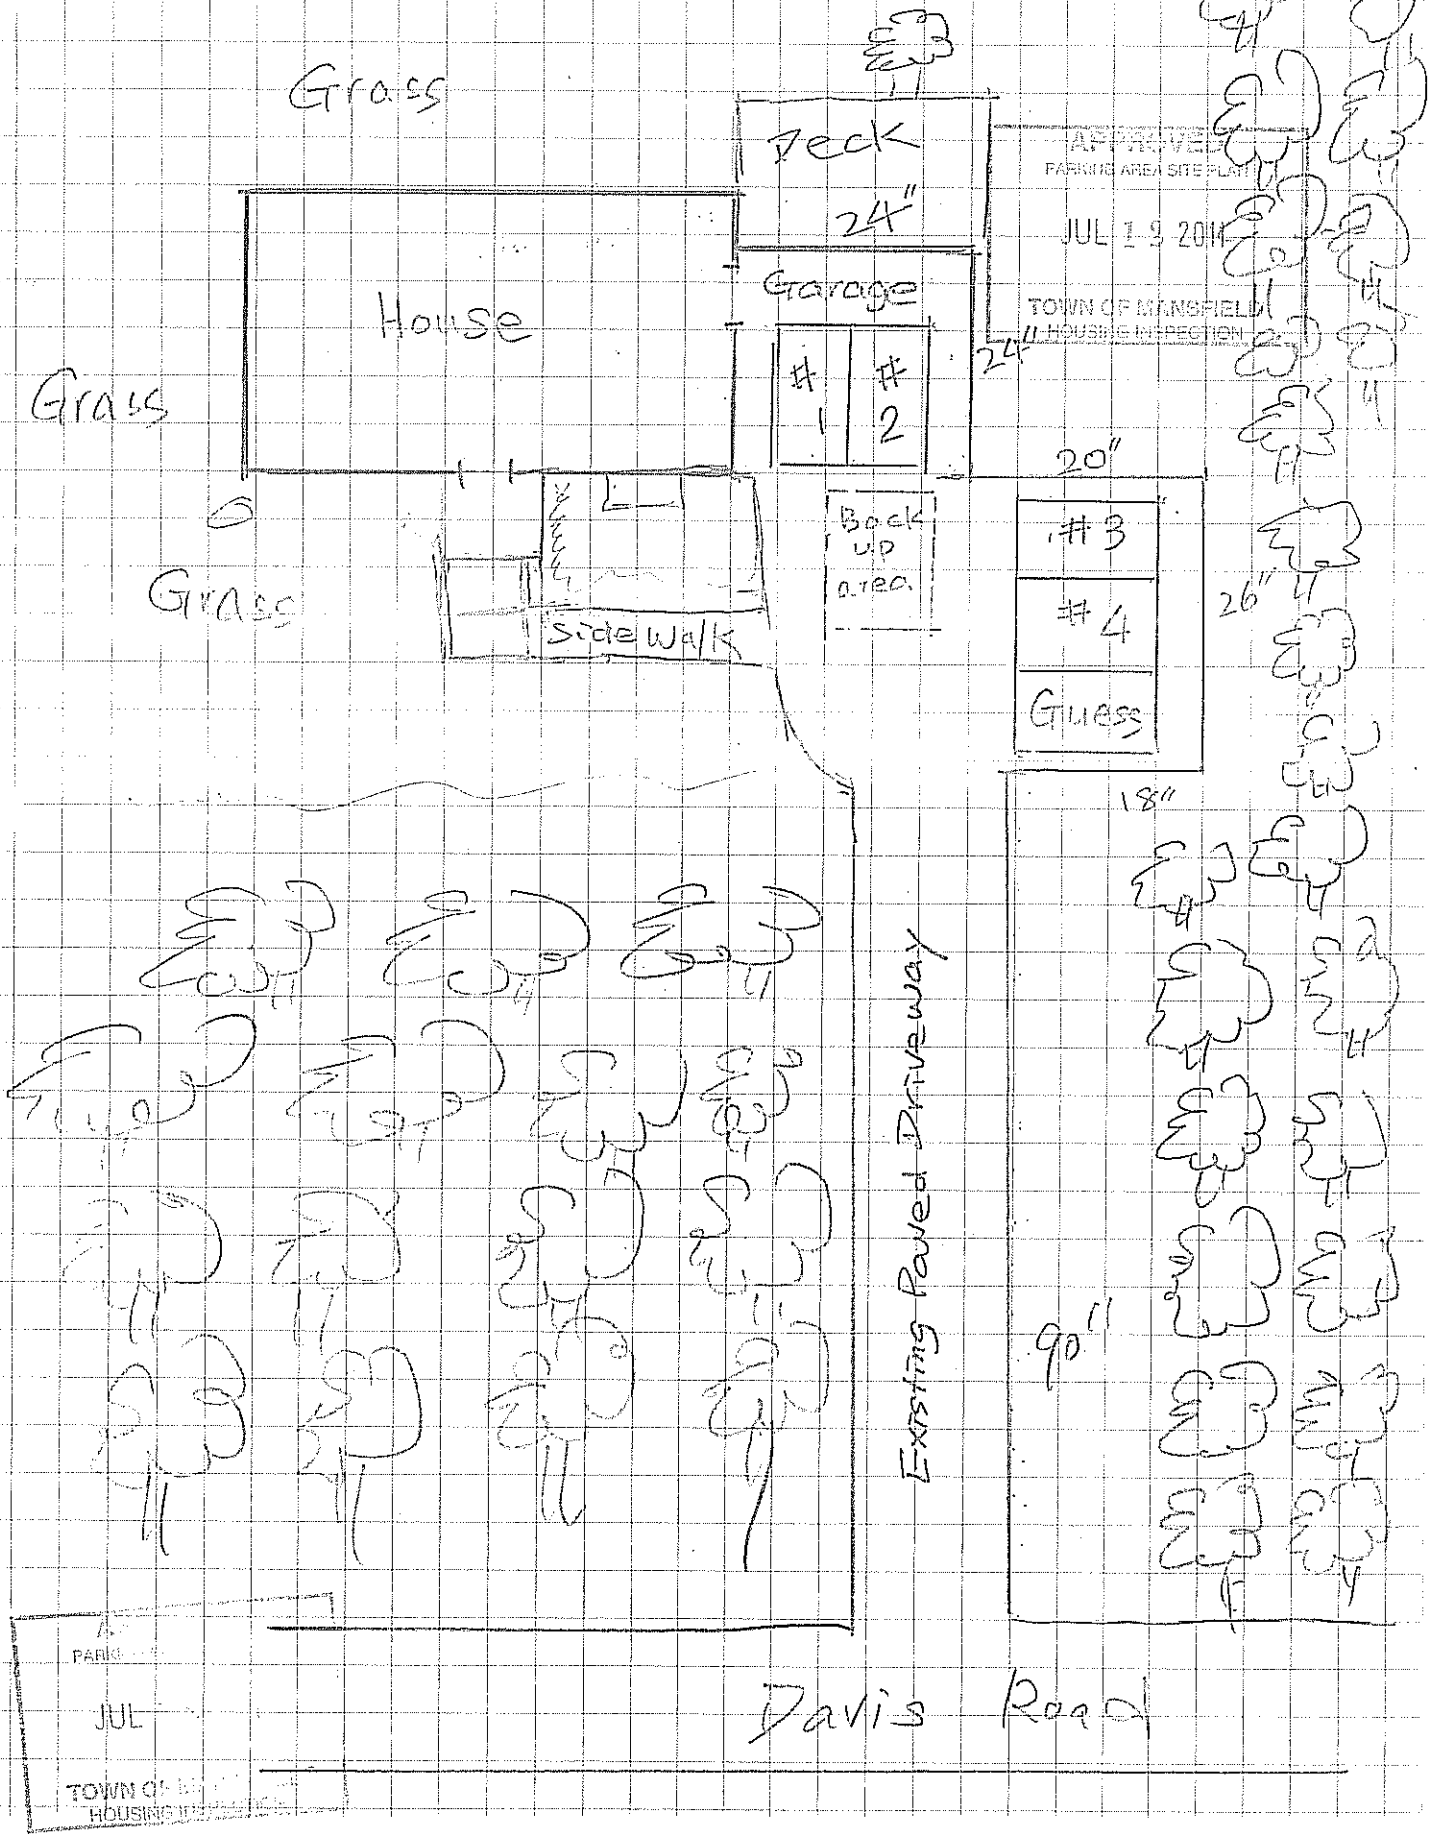

Grass

Deck
24"

House

Garage

#1 #2

APPROVED
PARKING AREA SITE PLAN

JUL 19 2011

TOWN OF MANSFIELD
HOUSING INSPECTION

Grass

Grass

Side Walk

Back
up
area

#3

#4

Guest

18"

Existing Paved Driveway

90"

Davis Road

PARKING

JUL

TOWN OF MANSFIELD
HOUSING INSPECTION