


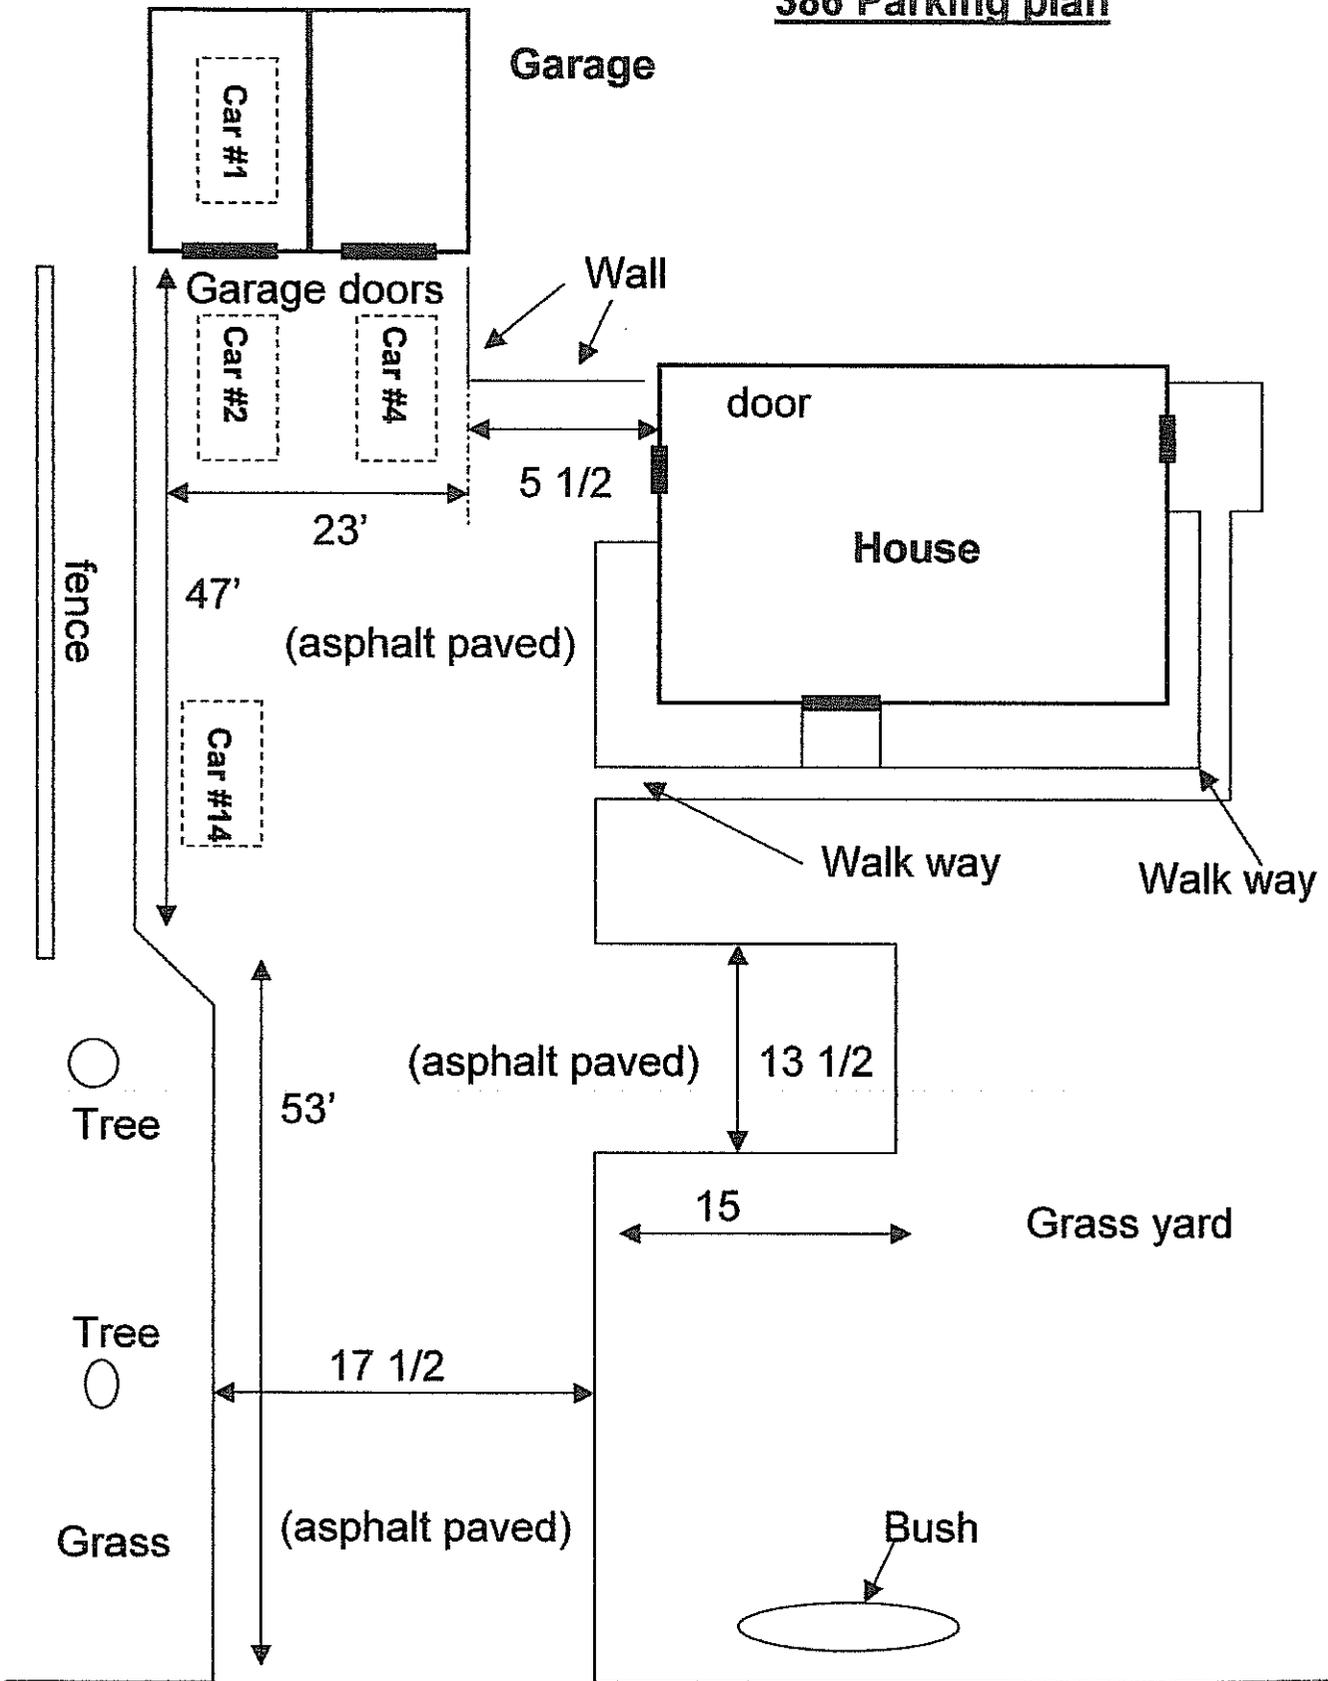

386 Parking plan



Street (Stafford Road)

APPROVED  
PARKING AREA SITE PLAN  
NOV 09 2010  
TOWN OF MANSFIELD  
HOUSING INSPECTION