

**THE FOLLOWING SECTION IS FOR TOWN OFFICIAL REVIEW & SIGNATURES**

PROPERTY LOCATION / STREET ADDRESS

7 WESTWOOD ROAD

**AGENT SECTION**

In reviewing and approving any application for a permit, the Town officer shall determine that the following provisions have been met:

- The application is complete and the applicable fee has been paid.
- All applicable regulations have been met or varied by the modification process.
- Modification:**     N/A             Approved     Denied
- Extension:**         N/A             Granted         Denied    Expiration Date:   /  /

**OTHER APPROVALS REQUIRED**

To demonstrate that the proposal complies with local Inland Wetlands, Health District and Public Works requirement, the following approvals may be required and any conditions of approval shall be incorporated into the permit:

**\*\*MUST NOTIFY HEALTH DIRECTOR IF CUTTING OR FILL IS 12" OR GREATER\*\***

DIRECTOR OF HEALTH	DATE	COMMENTS
INLAND WETLAND AGENT	DATE	COMMENTS
DIRECTOR OF PUBLIC WORKS	DATE	COMMENTS

**FINAL ACTION FOR PERMIT**

Based on the applicant's submissions which are attached to or referenced on this form, the permit has been:

- Approved as submitted.
- Approved with modification or conditions as stated below.
- Denied.

The following comments, condition(s) of approval or reason(s) for denial apply:

PROPOSED 18' X 16' PARKING AREA/TURN AROUND MUST BE COMPLETED AND APPROVED BY 2/14/11.

APPROVED WITHOUT BARRIERS DUE TO NO HISTORY OF PARKING ISSUES. BARRIER MAY BE REQUIRED IF ISSUES ARISE.


AUTHORIZED AGENT:

SIGNATURE 

DATE


2/14/11

NOV 06 2011

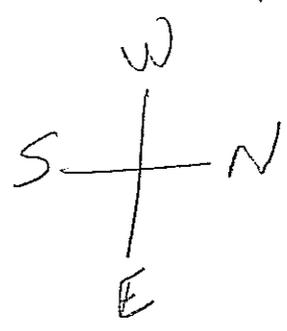

RECEIVED

NOV - 7 2011  
TOWN OF WANSFIELD  
Housing Inspection

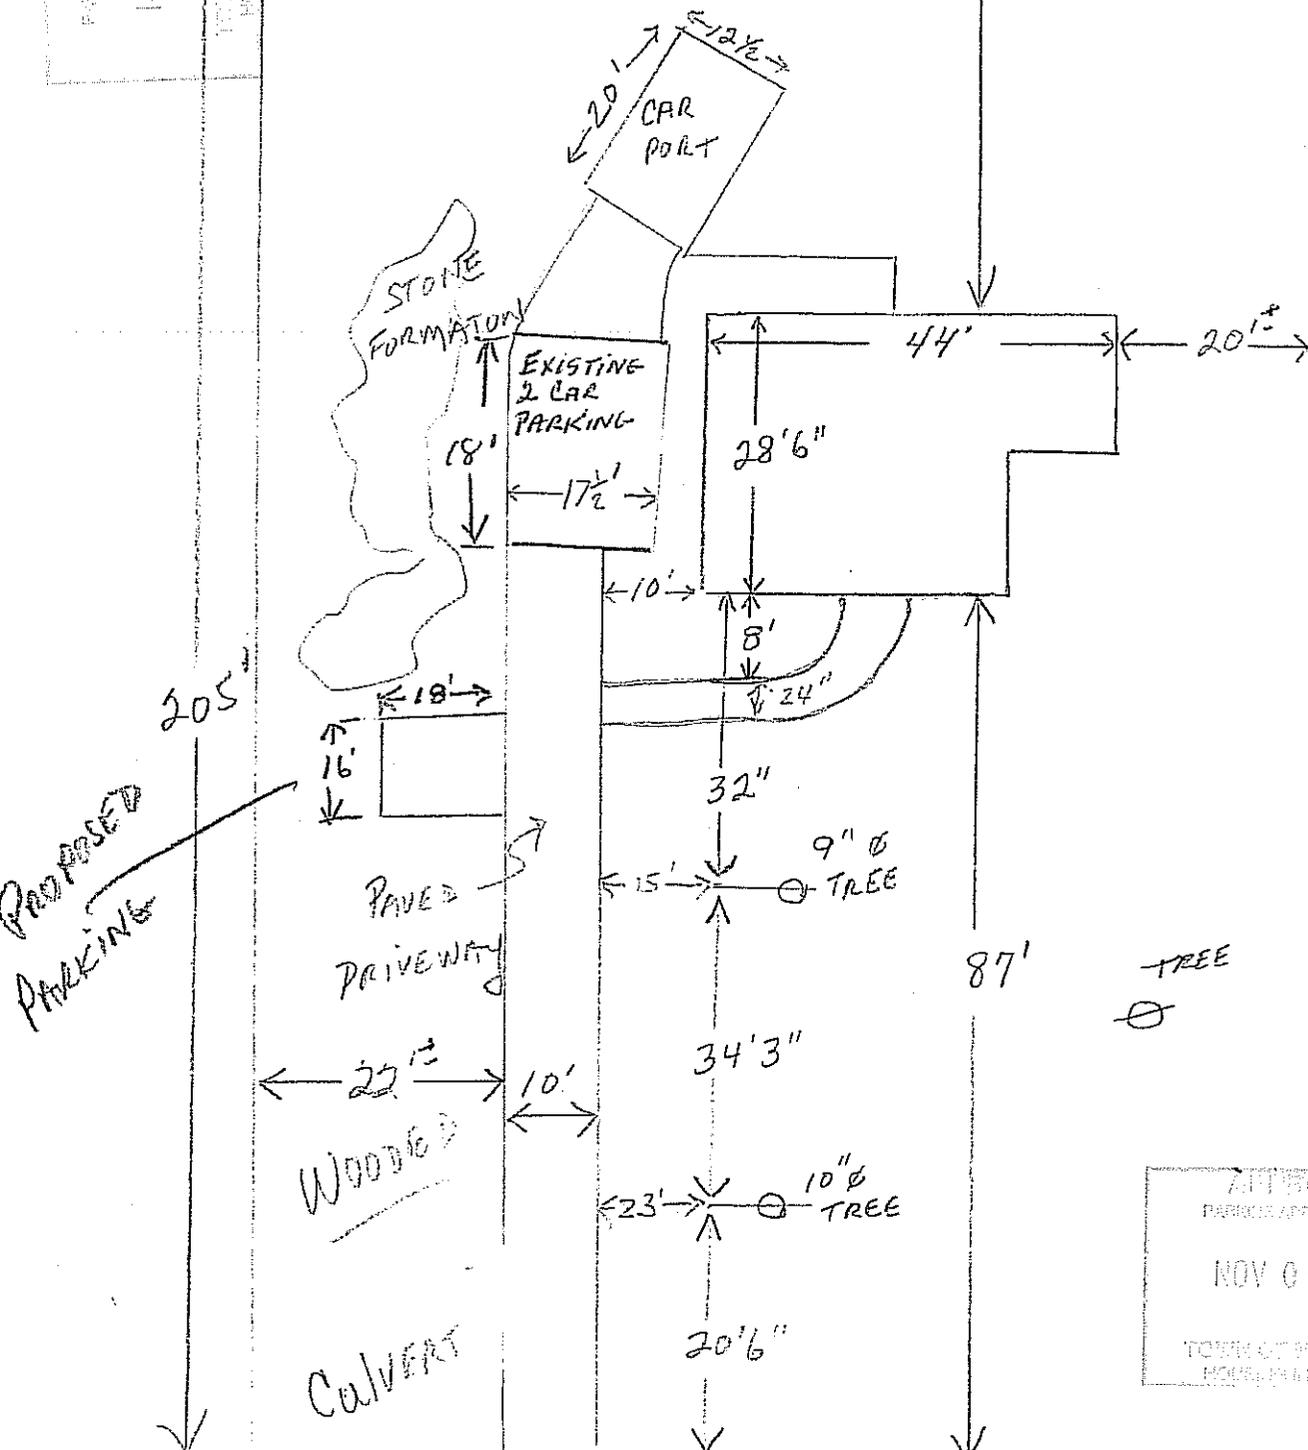

PROPOSED  
PARKING

WOODS

CULVERT

PAVED  
DRIVEWAY

EXISTING  
2 CAR  
PARKING

CAR  
PORT

STONE  
FORMATIONS

9" Ø  
TREE

10" Ø  
TREE

TREE  
Ø

ZITB/TWER  
PARCEL/APP. SITE PLAN  
NOV 06 2011  
TOWN OF WANSFIELD  
HOUSING INSPECTION

7 WESTWOOD ROAD