

**THE FOLLOWING SECTION IS FOR TOWN OFFICIAL REVIEW & SIGNATURES**

PROPERTY LOCATION / STREET ADDRESS

**AGENT SECTION**

In reviewing and approving any application for a permit, the Town officer shall determine that the following provisions have been met:

- The application is complete and the applicable fee has been paid.
- All applicable regulations have been met or varied by the modification process.
- Modification:**     N/A             Approved     Denied
- Extension:**        N/A             Granted        Denied    Expiration Date: \_\_\_ / \_\_\_ / \_\_\_

**OTHER APPROVALS REQUIRED**

To demonstrate that the proposal complies with local Inland Wetlands, Health District and Public Works requirement, the following approvals may be required and any conditions of approval shall be incorporated into the permit:

**\*\*MUST NOTIFY HEALTH DIRECTOR IF CUTTING OR FILL IS 12" OR GREATER\*\***

DIRECTOR OF HEALTH	DATE	COMMENTS
INLAND WETLAND AGENT	DATE	COMMENTS
DIRECTOR OF PUBLIC WORKS	DATE	COMMENTS

**FINAL ACTION FOR PERMIT**

Based on the applicant's submissions which are attached to or referenced on this form, the permit has been:

- Approved as submitted.
- Approved with modification or conditions as stated below.
- Denied.

The following comments, condition(s) of approval or reason(s) for denial apply:

PROPOSED SPACES P1 + P2 MUST BE COMPLETED AND APPROVED BY 6/10/15. PLEASE CALL FOR INSPECTION WHEN COMPLETED.

NOTE -> PARKING APPROVED FOR SEVEN (7) SPACES ONLY.

**AUTHORIZED AGENT:**


SIGNATURE

DATE

3/10/15

APPROVED  
PARKING AREA SITE PLAN  
MAR 10 2015  
TOWN OF MANSFIELD  
HOUSING INSPECTION

Proposed Plan

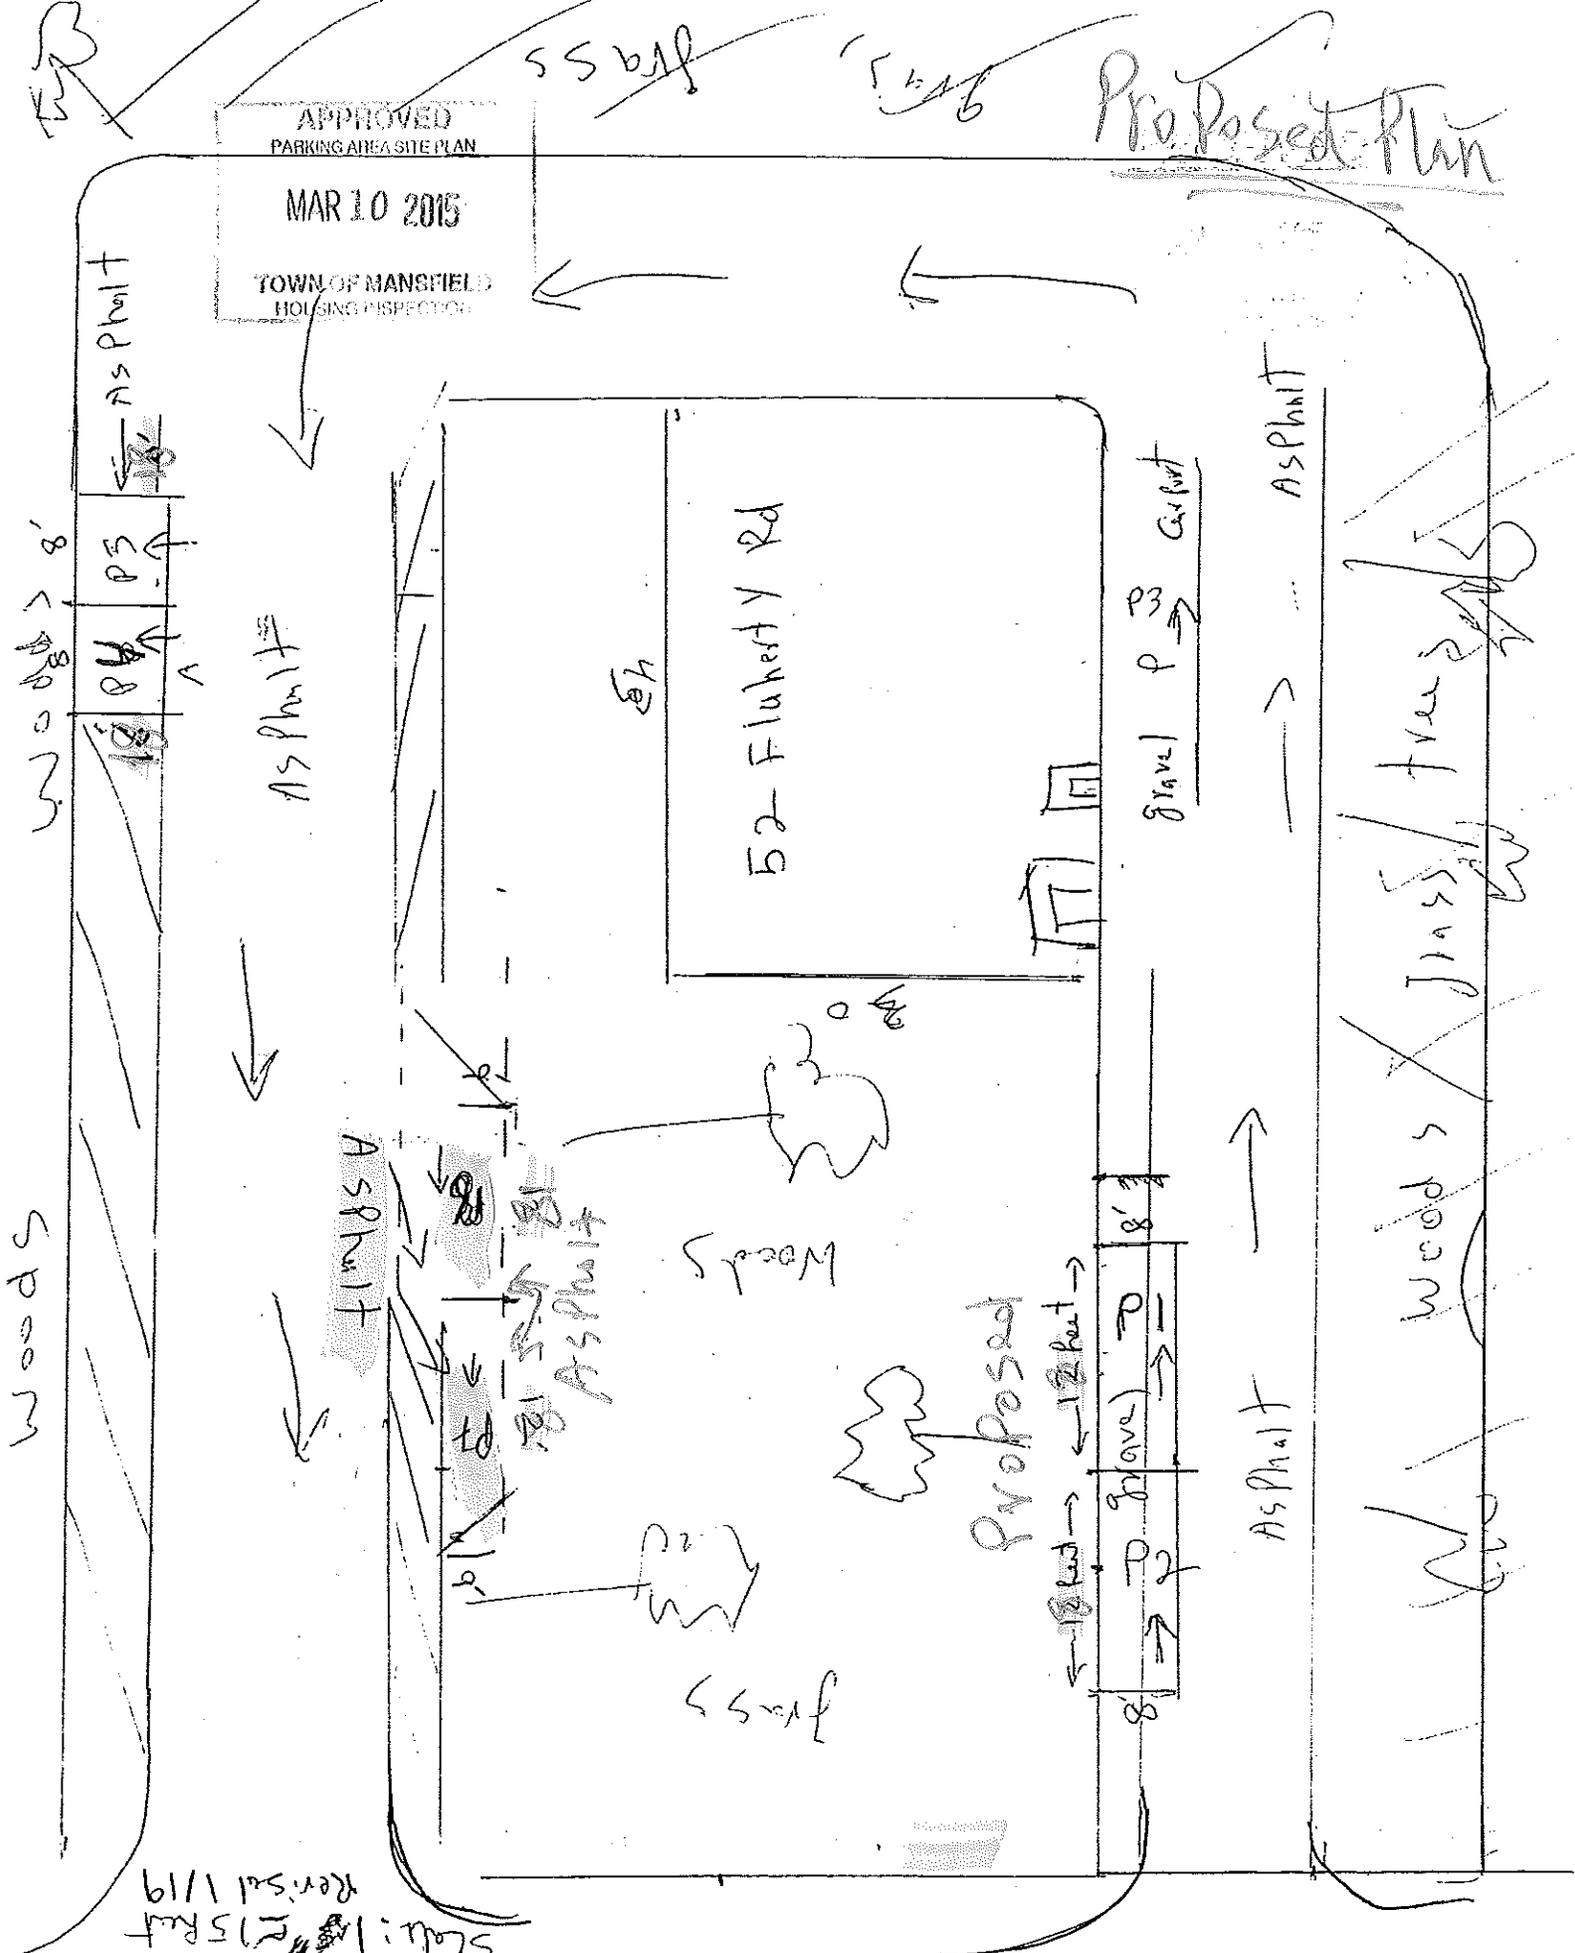

Spoom

Spoom

52-Flaherty Rd

Flaherty Rd

52-Flaherty Rd  
parking plan 12/15  
Scale: 1/8" = 15 feet  
Revised 1/19

wood & spoom  
Grass  
Trees

Grass

Grass

Proposed

Proposed  
12 feet  
18 feet  
Gravel  
12 feet  
18 feet

Asphalt

Asphalt

Asphalt

Gravel  
Asphalt

Asphalt

Asphalt

Asphalt