


Parking Plan
for 50 Highland Rd.

$$3/32" = 1'$$

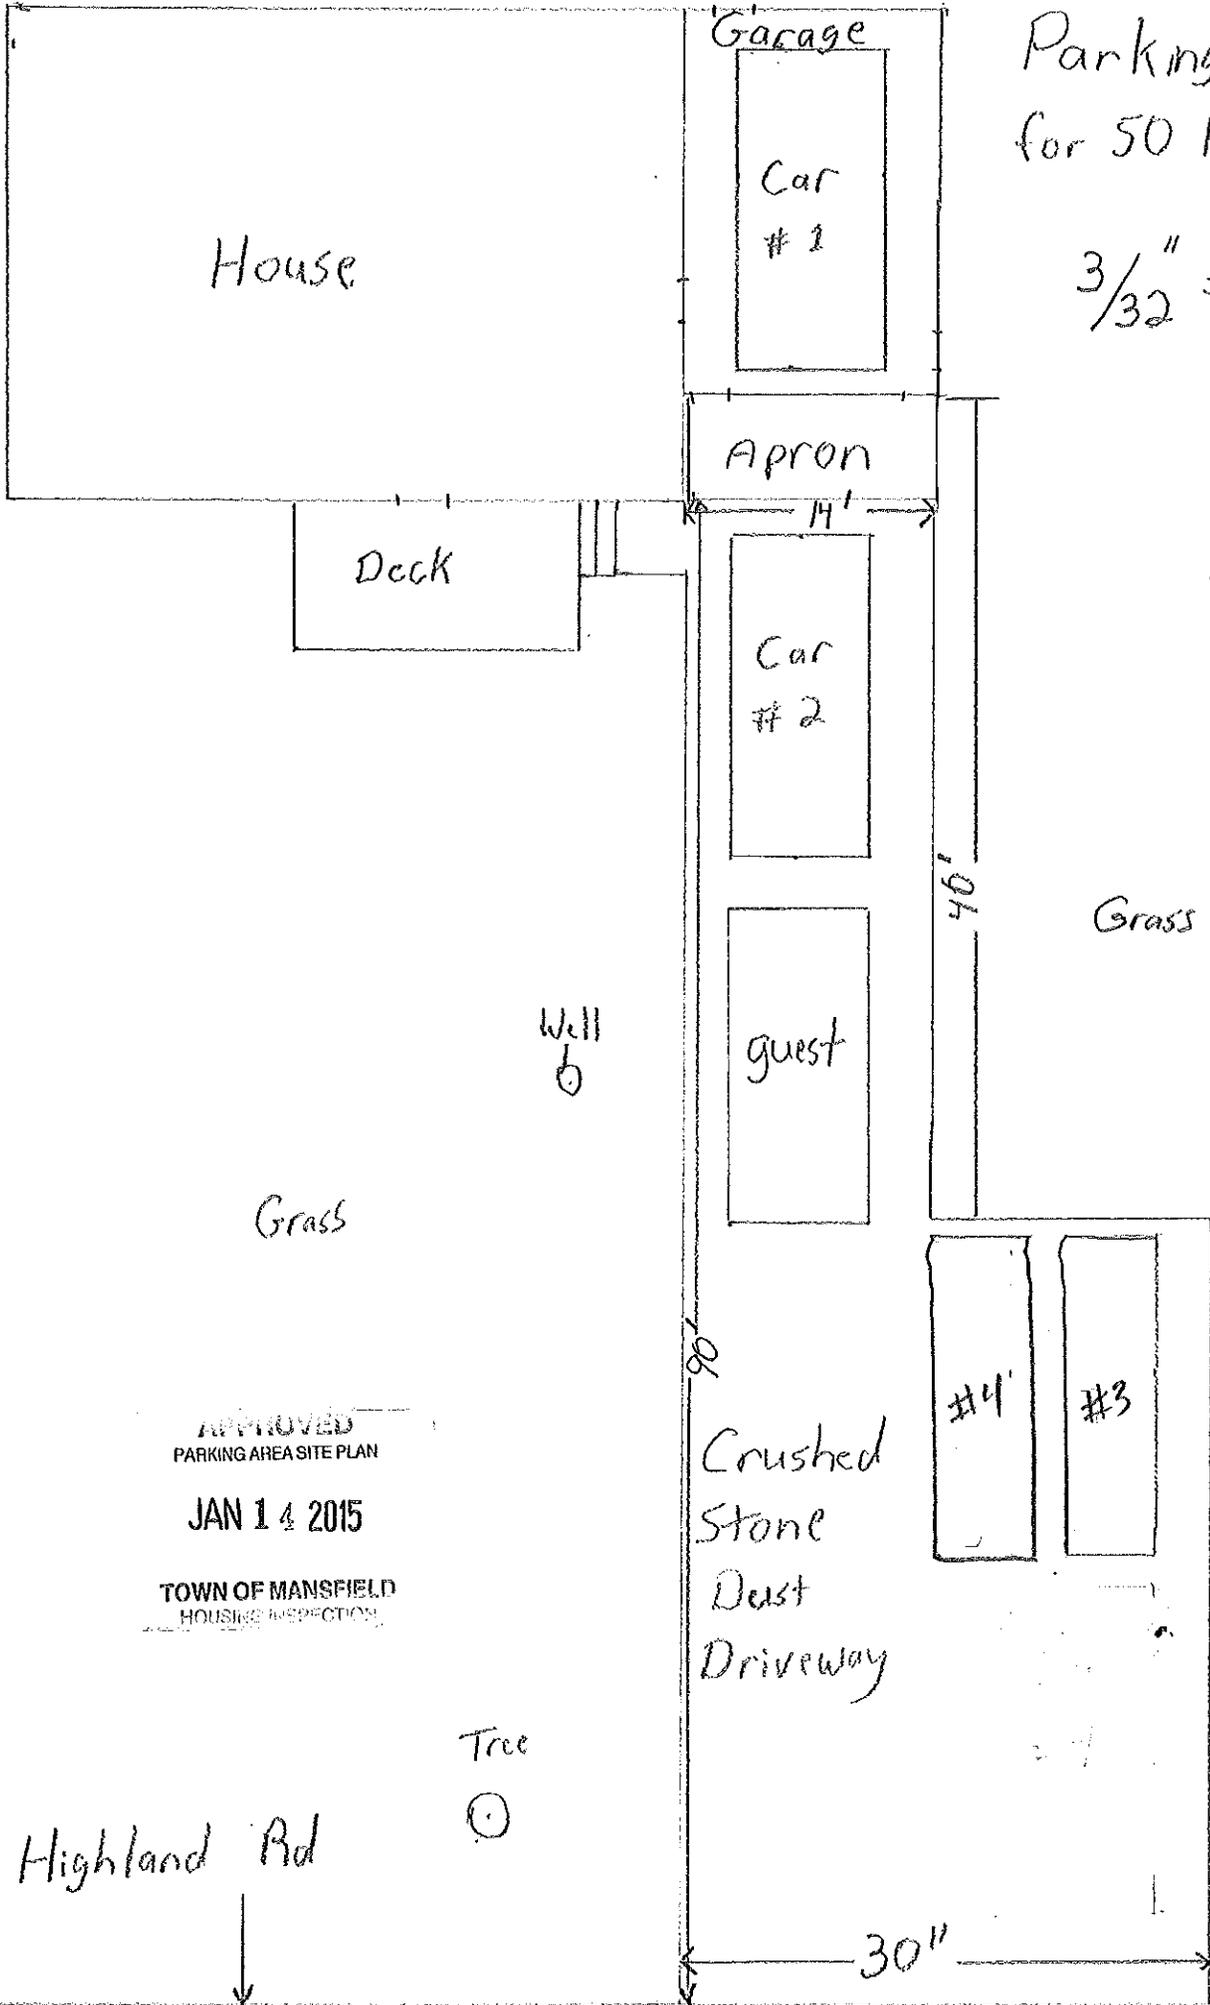

Tree

Grass

Well

Grass

Property line

APPROVED
PARKING AREA SITE PLAN

JAN 14 2015

TOWN OF MANSFIELD
HOUSING INSPECTION

Tree

Highland Rd

Crushed
Stone
Dust
Driveway

#4

#3

30"

40'

Apron

14'

Car
#2

guest

Car
#1

House

Deck

Garage