

THE FOLLOWING SECTION IS FOR TOWN OFFICIAL REVIEW & SIGNATURES

PROPERTY LOCATION / STREET ADDRESS

125 HUNTING LODGE ROAD

AGENT SECTION

In reviewing and approving any application for a permit, the Town officer shall determine that the following provisions have been met:

- The application is complete and the applicable fee has been paid.
- All applicable regulations have been met or varied by the modification process.
- Modification:** N/A Approved Denied
- Extension:** N/A Granted Denied **Expiration Date:** / /

OTHER APPROVALS REQUIRED

To demonstrate that the proposal complies with local Inland Wetlands, Health District and Public Works requirement, the following approvals may be required and any conditions of approval shall be incorporated into the permit:

****MUST NOTIFY HEALTH DIRECTOR IF CUTTING OR FILL IS 12" OR GREATER****

DIRECTOR OF HEALTH	DATE	COMMENTS
INLAND WETLAND AGENT	DATE	COMMENTS
DIRECTOR OF PUBLIC WORKS	DATE	COMMENTS

FINAL ACTION FOR PERMIT

Based on the applicant's submissions which are attached to or referenced on this form, the permit has been:

- Approved as submitted.
- Approved with modification or conditions as stated below.
- Denied.

The following comments, condition(s) of approval or reason(s) for denial apply:

PROPOSED GRAVEL ADDITION TO PARKING AREA AND
 INSTALLATION OF BARRIERS (ROCKS) MUST BE COMPLETED
 AND APPROVED BY 9/2/11. PLEASE SCHEDULE INSPECTION
 WHEN WORK IS COMPLETE.

AUTHORIZED AGENT:	SIGNATURE <i>Bob Tree</i>	DATE 6/2/11
--------------------------	-------------------------------------	-----------------------

House

SIDE WALK / BIKE WAY

Drive way Approx width


Existing Asphalt 26 1/2 x 47 1/2

Existing Gravel Area 14' x 47 1/2

Barrier Rocks


Gravel Area To be Added 9' x 50 1/2

Property line

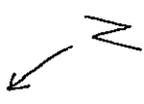

APPROVED
TOWN OF MANSFIELD
HOUSING INSPECTION
JUN 9 2011

Walter Hirsch
125 Hunting Lodge Rd
Parking site Plan
5-16-11
1/8" = 1'

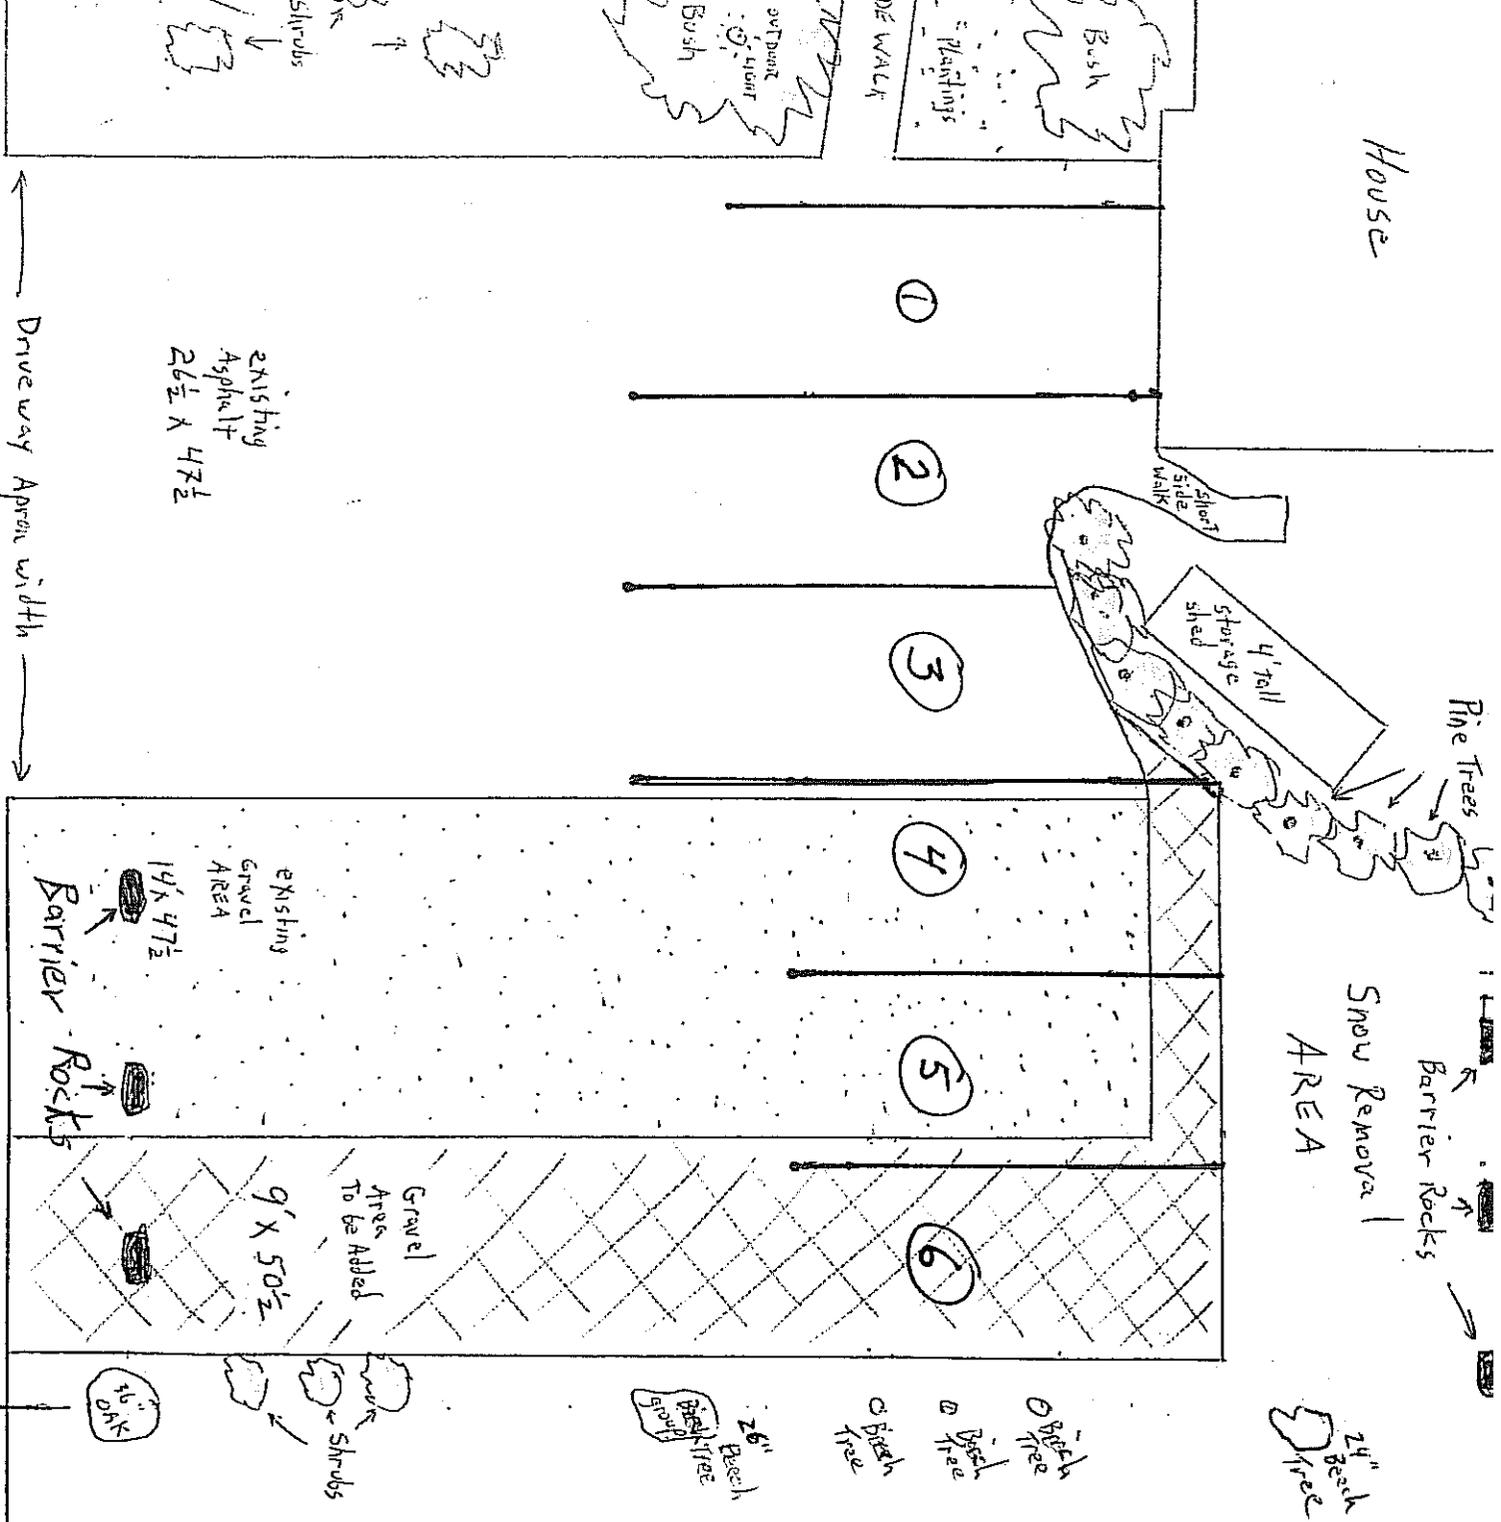

①

②

③

④

⑤

⑥

Shrubs

Bush

Plantings

Bush

short side walk

Storage shed 4' tall

Pine Trees

Snow Removal AREA

Barrier Rocks

24" tree

0 Birch tree

0 Birch tree

0 Birch tree

26" Birch tree

26" Birch tree

Shrubs

15" OAK