

THE FOLLOWING SECTION IS FOR TOWN OFFICIAL REVIEW & SIGNATURES

PROPERTY LOCATION / STREET ADDRESS

78 MEADOWOOD ROAD

AGENT SECTION

In reviewing and approving any application for a permit, the Town officer shall determine that the following provisions have been met:

- The application is complete and the applicable fee has been paid.
- All applicable regulations have been met or varied by the modification process.
- Modification:** N/A Approved Denied
- Extension:** N/A Granted Denied Expiration Date: ___ / ___ / ___

OTHER APPROVALS REQUIRED

To demonstrate that the proposal complies with local Inland Wetlands, Health District and Public Works requirement, the following approvals may be required and any conditions of approval shall be incorporated into the permit:

****MUST NOTIFY HEALTH DIRECTOR IF CUTTING OR FILL IS 12" OR GREATER****

DIRECTOR OF HEALTH	DATE	COMMENTS
INLAND WETLAND AGENT	DATE	COMMENTS
DIRECTOR OF PUBLIC WORKS	DATE	COMMENTS

FINAL ACTION FOR PERMIT

Based on the applicant's submissions which are attached to or referenced on this form, the permit has been:

- Approved as submitted.
- Approved with modification or conditions as stated below.
- Denied.

The following comments, condition(s) of approval or reason(s) for denial apply:

Plan approved without barriers due to lack of history of parking issues. Barriers may be required if issues arise.

Installation of proposed parking surface must be completed and approved by 8/18/11. Please schedule inspection when complete.

AUTHORIZED AGENT:	SIGNATURE <i>Bud Wine</i>	DATE 5/17/11
--------------------------	-------------------------------------	------------------------



Dana Lambert
Construction Manager

999 Stafford Road
Storrs, CT 06268

Cell: 860.558.1831
Tel: 860.429.6479
Fax: 860.429.5436

danalambert@live.com



Complete Site Work
Complete Septic Installations
Sewer Hookup

JOB # 78 MEADOWOOD

SHEET NO. 1 OF 1

CALCULATED BY: DANA LAMBERT DATE 5/5/11

SCALE 1" = 20'

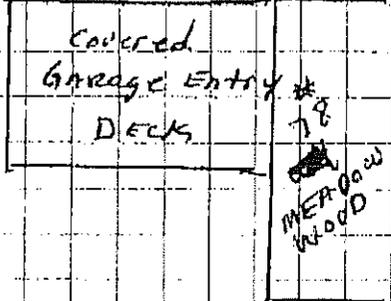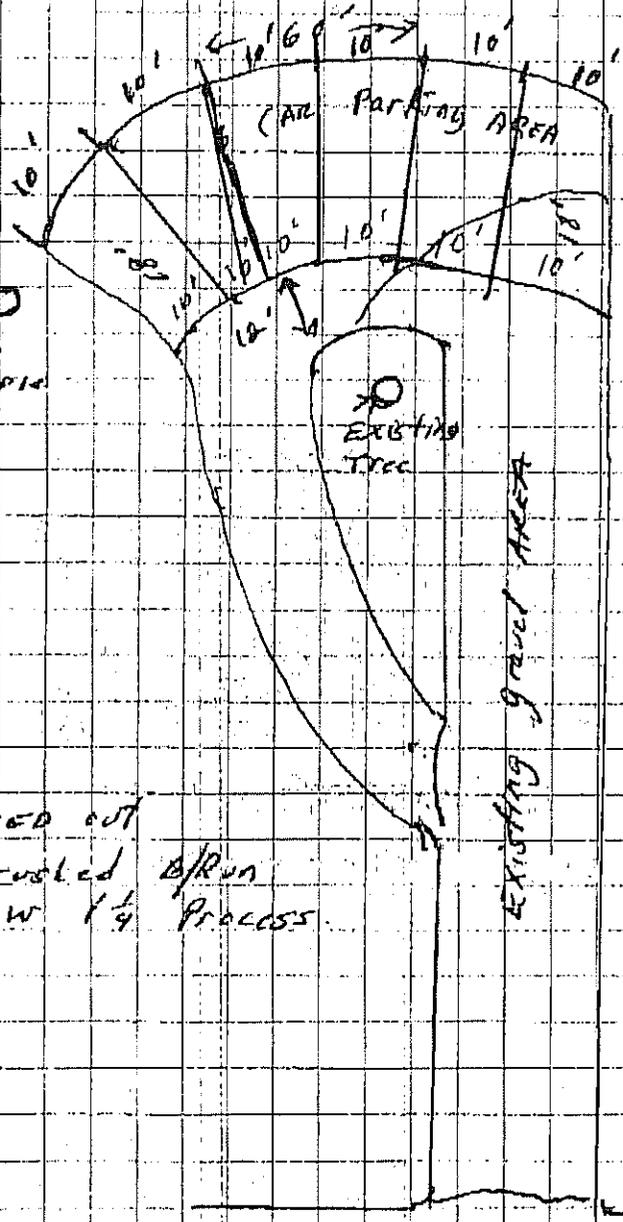

APPROVED
PARKING AREA PLAN
MAY 17 2011
TOWN OF MANSFIELD
HOUSING INSPECTOR

APPROVED
PARKING AREA PLAN
MAY 17 2011
TOWN OF MANSFIELD
HOUSING INSPECTOR

#78 MEADOWOOD Rd

Serving
The Northeast &
Midwest

WWW.DESIATOCORP.COM
860-558-1831

24 Hour
Emergency
Service