


Property located at 65 Moulton Rd.

Submitted by Peter A. Sepe

Sketch the following:

1. Property lines & dimensions.
2. Location of the well.
3. Location of the house.
4. Location of driveway and any other paving.
5. Location of watercourses, storm drains, curtain drains, foundation drains, or other surface water or drainage.
6. Location of the proposed system.
7. Layout of the proposed system an reserve area.
8. Location of neighboring well(s) within 75ft. of the proposed sewage system.
9. Location of neighboring sewage system(a) within 75ft. of the proposed well.

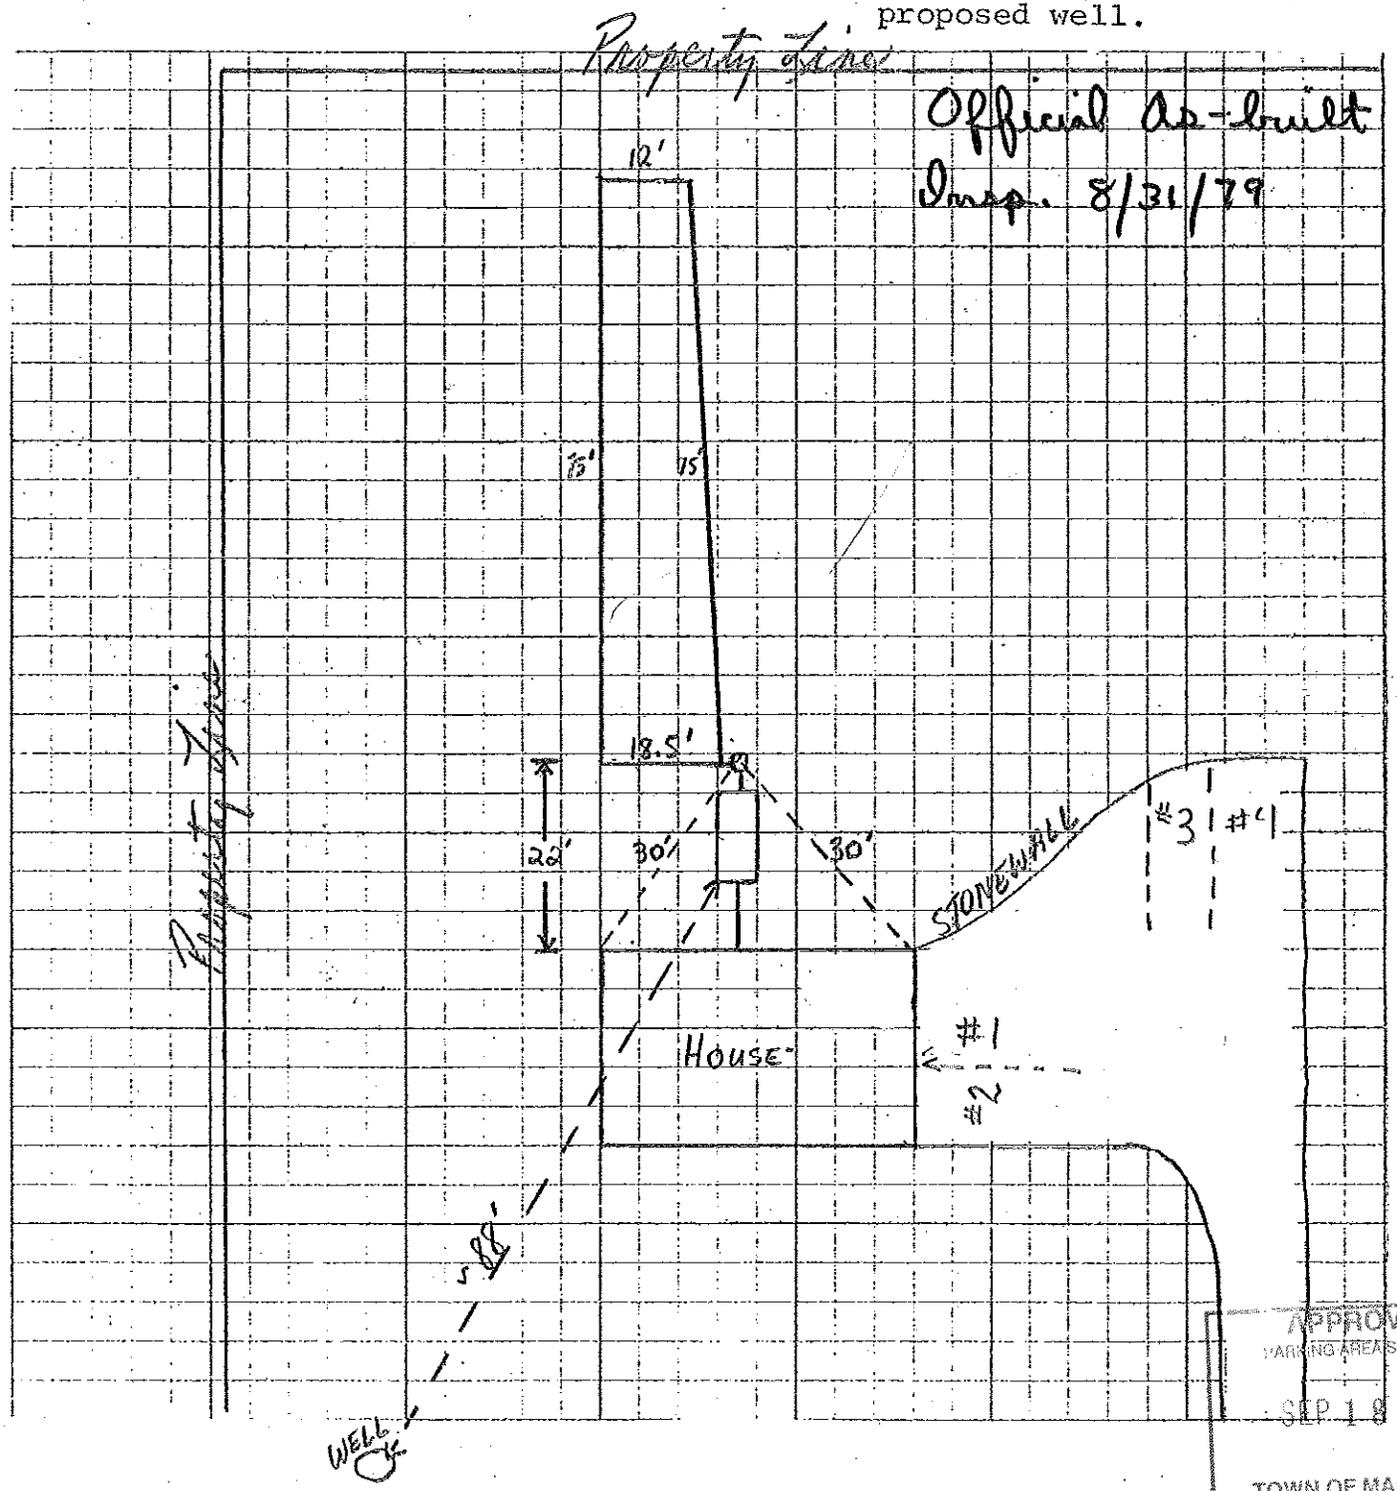

Indicate scale used for sketch (e.g. one inch - 25 ft.): one inch = HOUSING INSPECTION

APPROVED
PARKING AREA SITE PLAN
SEP 19 2012

TOWN OF MANSFIELD
= HOUSING INSPECTION