


APPROVED
 PARKING AREA W/LE PLAN
 OCT 16 2012
 TOWN OF MANSFIELD
 HOUSING INSPECTION

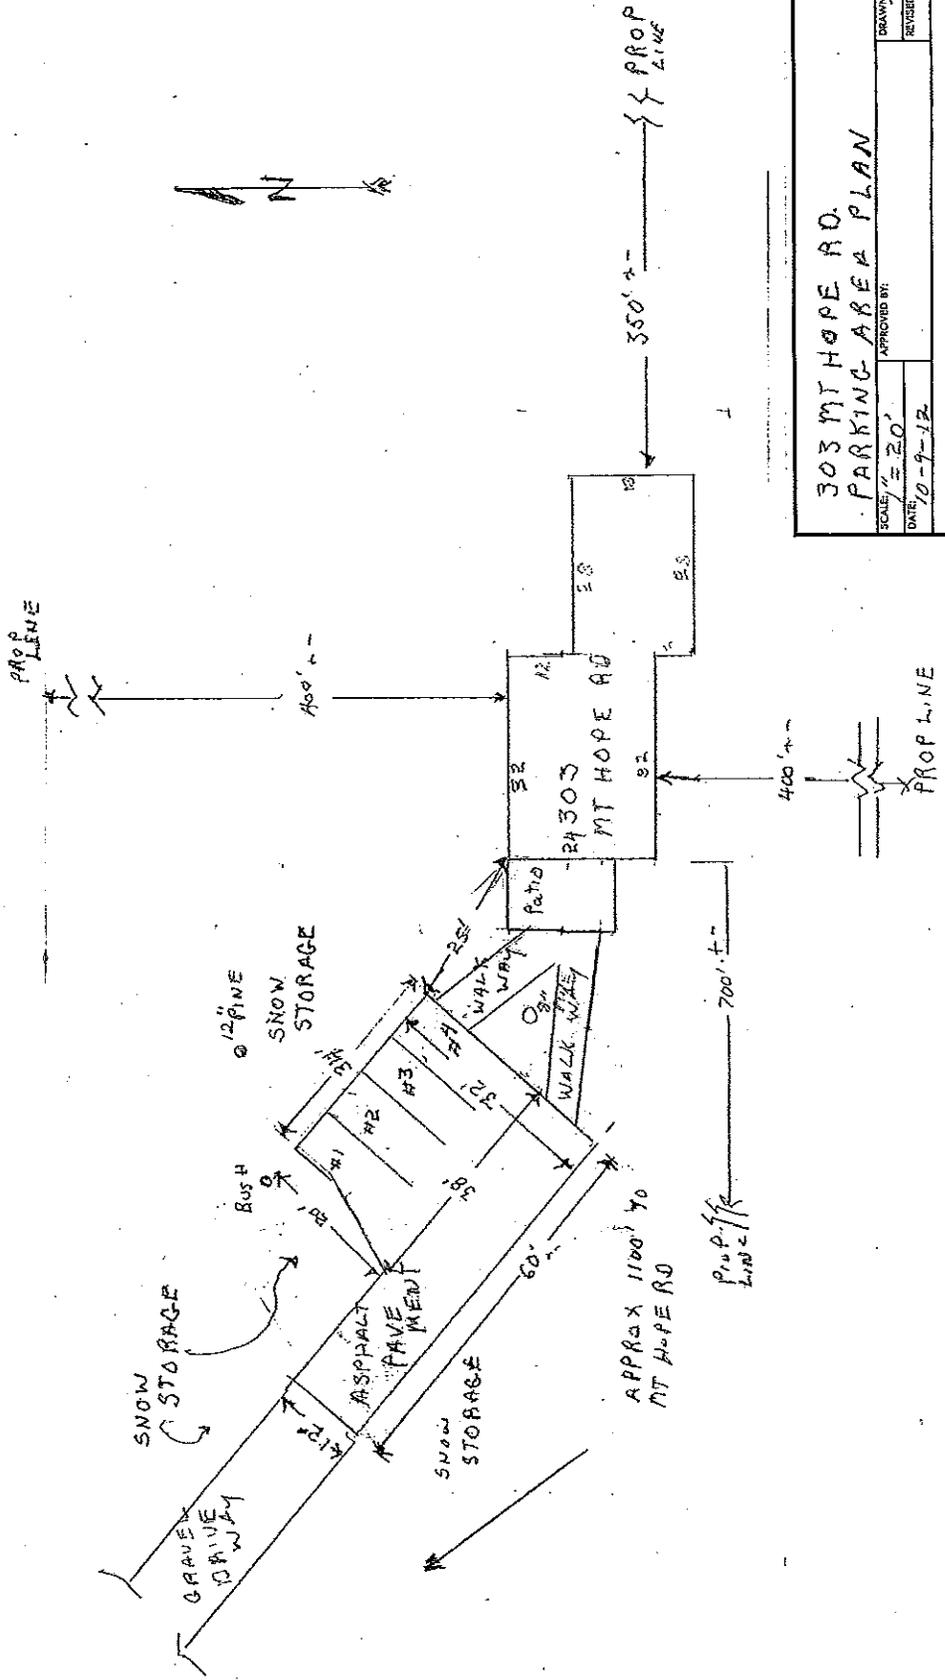

| | |
|--------------------------------------|--------------------------|
| 303 MT HOPE RD. PARKING AREA PLAN | |
| SCALE: 1" = 20' | APPROVED BY: [Signature] |
| DATE: 10-9-12 | REVISED: [Signature] |
| DRAWING NUMBER | |