
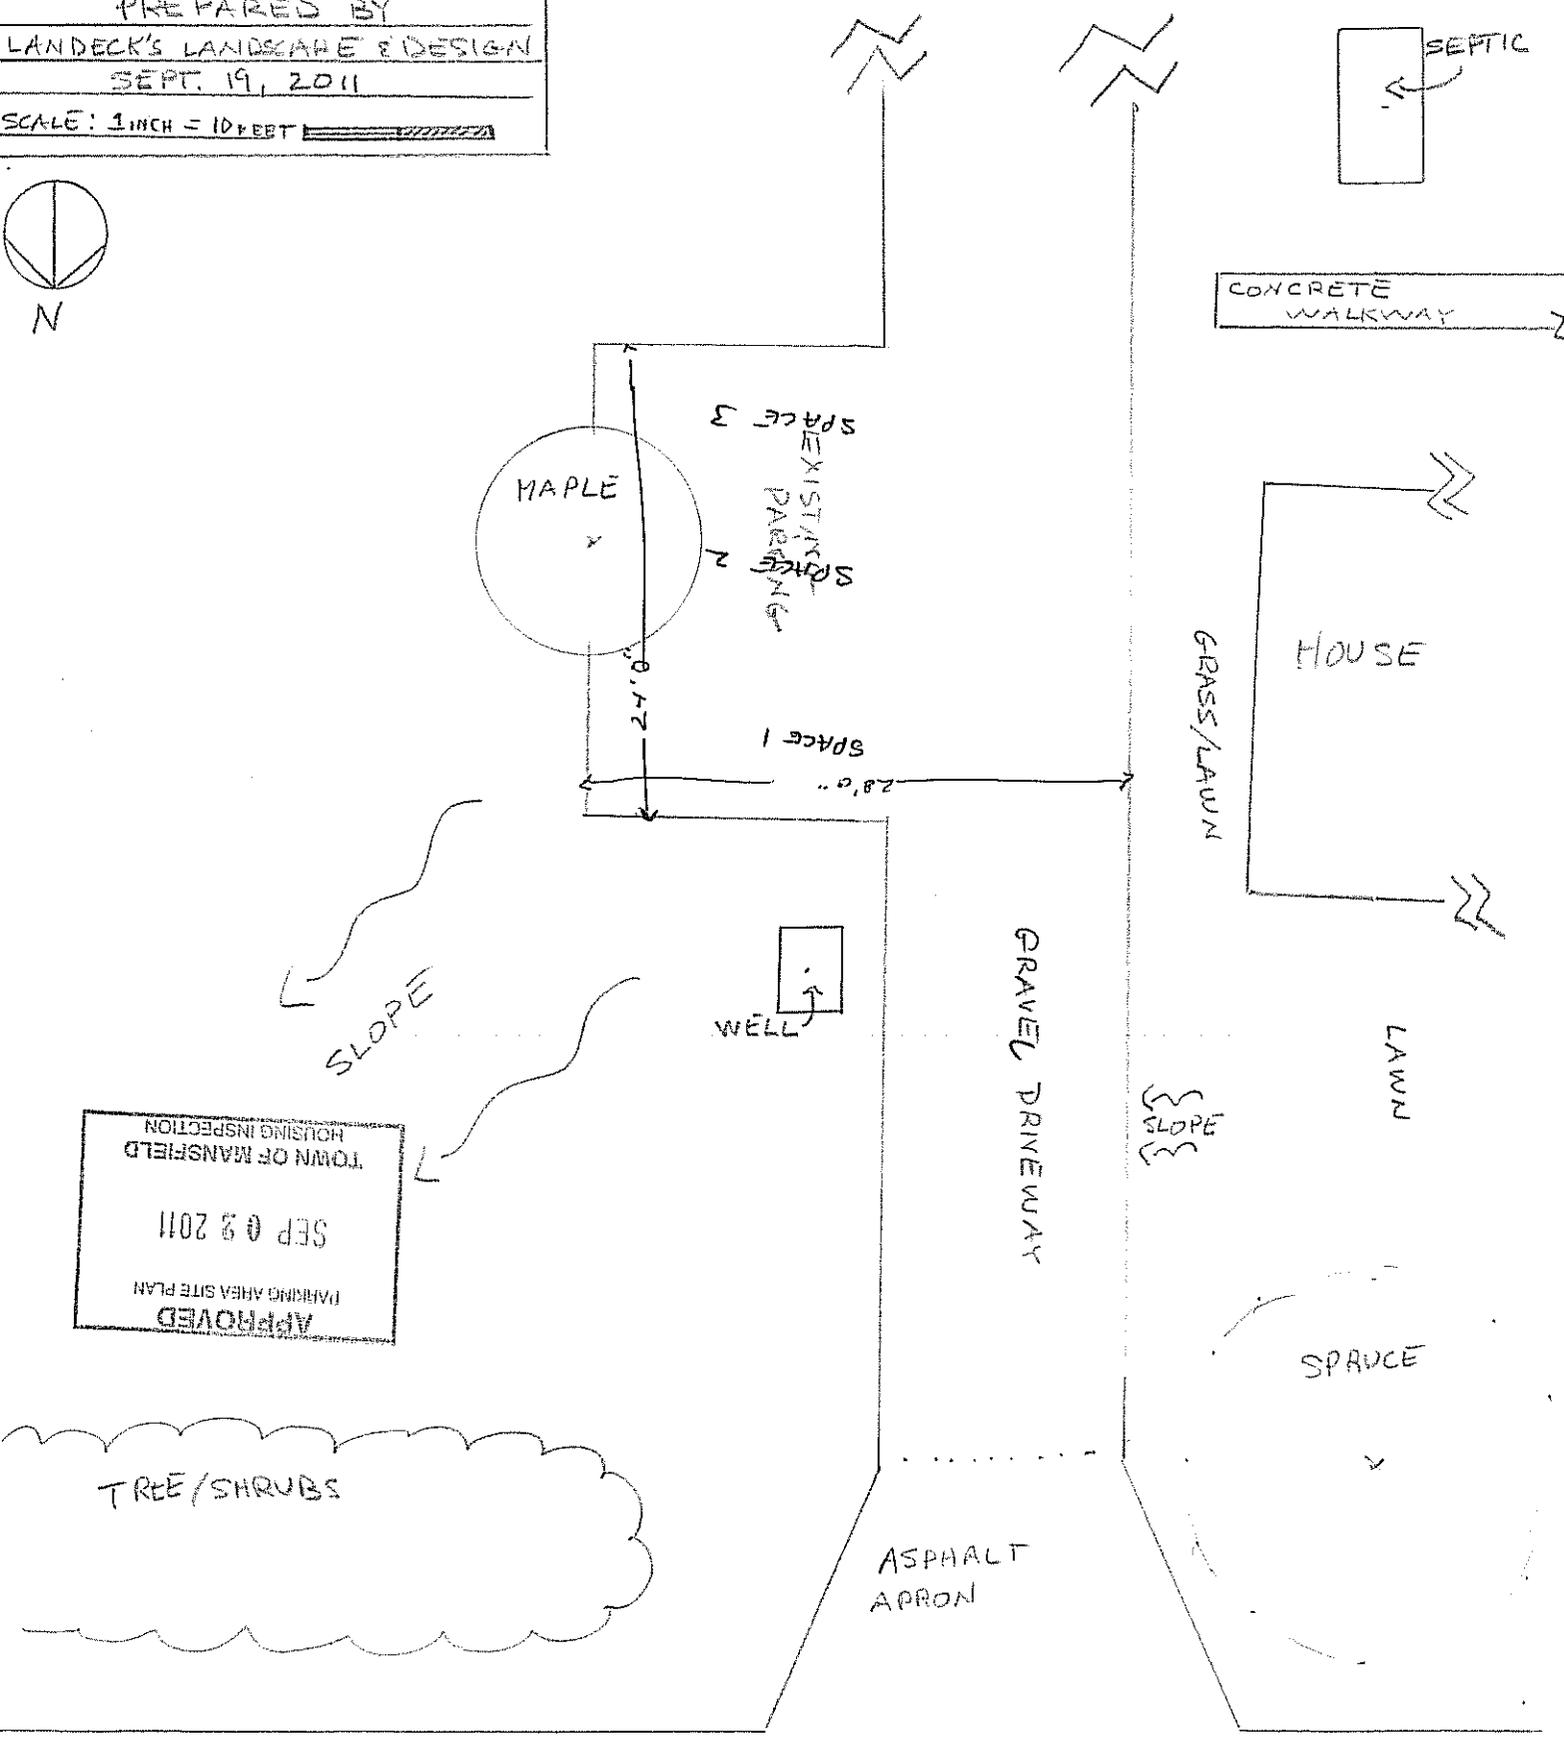


399 RTE 275
 STORRS, CONN. 06268
 BASE PLAN
 FOR 3-CAR DRIVEWAY
 & PARKING AREA
 PREPARED BY
 LANDECK'S LANDSCAPE & DESIGN
 SEPT. 19, 2011
 SCALE: 1 INCH = 10 FEET

↑ NOT TO SCALE ↑

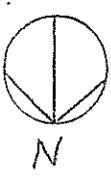

APPROVED
 PARKING AREA SITE PLAN
 SEP 08 2011
 TOWN OF MANSFIELD
 HOUSING INSPECTION

RTE 275