


N/F HELEN S. MAC FARLAND

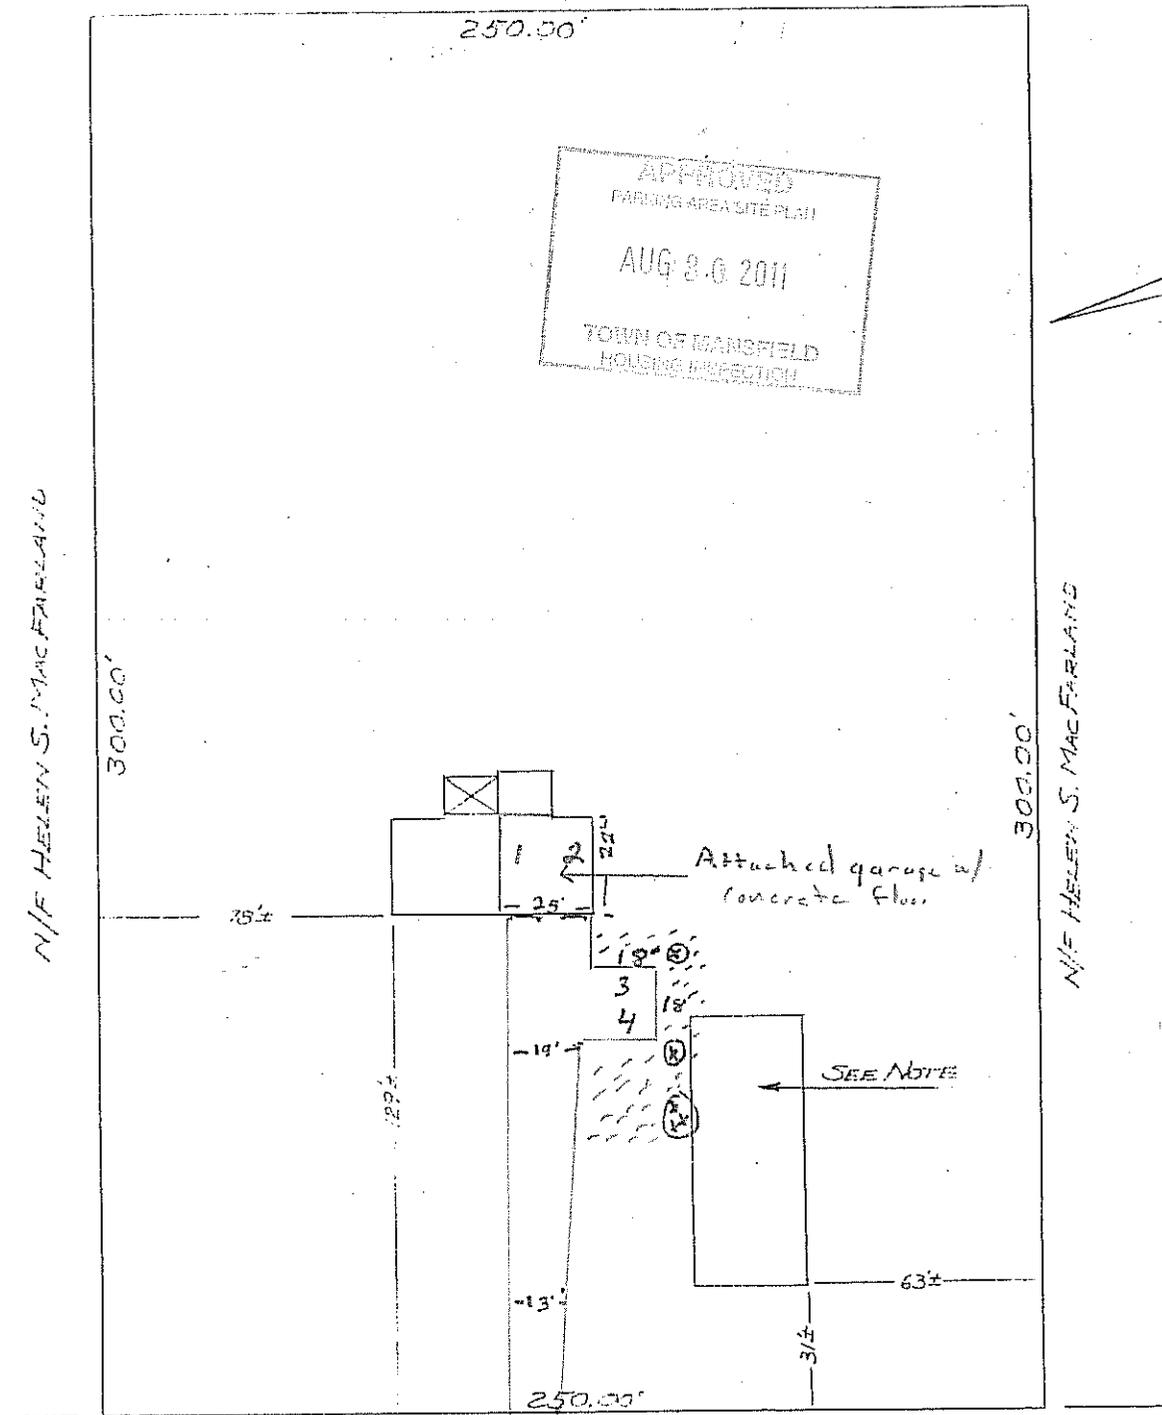

268 WORMWOOD HILL ROAD

PERMIT PLAN

LAND OF DEAN R. & MABEL L. MALSARY
MANSFIELD, CONNECTICUT

Driveway - asphalt
Spaces 344. asphalt
⊕ = trees
// = ground cover

SCALE: 1" = 50'

Eugene O. Gardner
July 17, 1972

L.S. #4395
Rockville, Conn.

NOTE: Wastewater Disposal System as per R. Laak for Dean R. Malsbary