

**THE FOLLOWING SECTION IS FOR TOWN OFFICIAL REVIEW & SIGNATURES**

PROPERTY LOCATION / STREET ADDRESS

15 THOMAS DRIVE

**AGENT SECTION**

In reviewing and approving any application for a permit, the Town officer shall determine that the following provisions have been met:

- The application is complete and the applicable fee has been paid.
- All applicable regulations have been met or varied by the modification process.
- Modification:**     N/A                       Approved             Denied
- Extension:**         N/A                       Granted               Denied    Expiration Date:   7   /   1

**OTHER APPROVALS REQUIRED**

To demonstrate that the proposal complies with local Inland Wetlands, Health District and Public Works requirement, the following approvals may be required and any conditions of approval shall be incorporated into the permit:

**\*\*MUST NOTIFY HEALTH DIRECTOR IF CUTTING OR FILL IS 12" OR GREATER\*\***

|                          |      |          |
|--------------------------|------|----------|
| DIRECTOR OF HEALTH       | DATE | COMMENTS |
| INLAND WETLAND AGENT     | DATE | COMMENTS |
| DIRECTOR OF PUBLIC WORKS | DATE | COMMENTS |

**FINAL ACTION FOR PERMIT**

Based on the applicant's submissions which are attached to or referenced on this form, the permit has been:

- Approved as submitted.
- Approved with modification or conditions as stated below.
- Denied.

The following comments, condition(s) of approval or reason(s) for denial apply:

- 90 Days has been granted to complete the site work:    Date work must be completed by: \_\_\_\_\_
- Backing into road is prohibited.
- Barriers are required. (See below for additional comments).
- Barriers may be required if issues arise.


**ADDITIONAL COMMENTS**

\_\_\_\_\_  
 \_\_\_\_\_  
 \_\_\_\_\_  
 \_\_\_\_\_

|                       |                              |                         |
|-----------------------|------------------------------|-------------------------|
| <b>AUTHORIZED BY:</b> | <b>SIGNATURE</b><br>B.L. Tre | <b>DATE</b><br>10/25/23 |
|-----------------------|------------------------------|-------------------------|

Property Line

Property Line

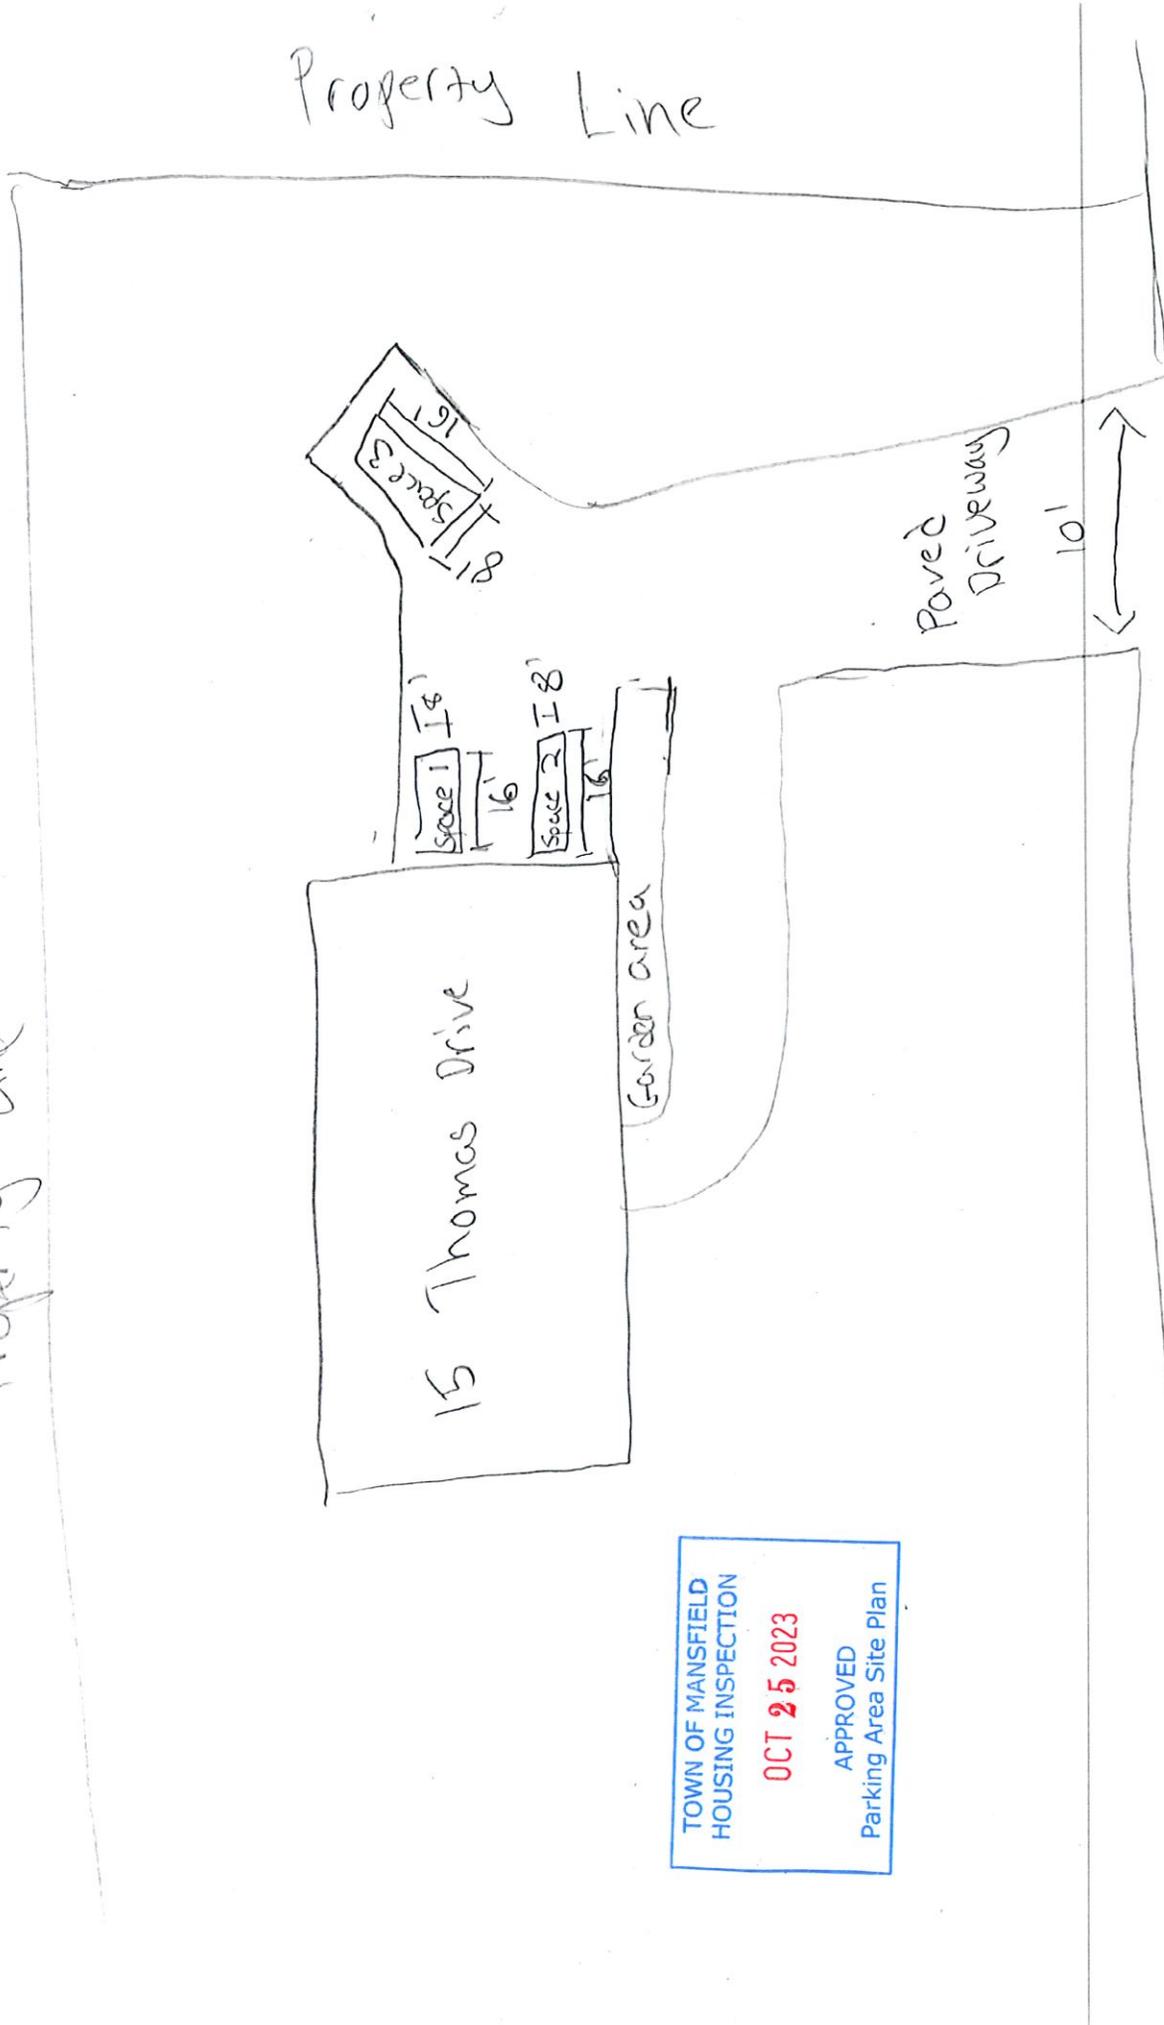

Thomas Drive

TOWN OF MANSFIELD  
HOUSING INSPECTION  
OCT 25 2023  
APPROVED  
Parking Area Site Plan