

THE FOLLOWING SECTION IS FOR TOWN OFFICIAL REVIEW & SIGNATURES

PROPERTY LOCATION / STREET ADDRESS 373 BROWNS ROAD

AGENT SECTION

In reviewing and approving any application for a permit, the Town officer shall determine that the following provisions have been met:

- The application is complete and the applicable fee has been paid.
- All applicable regulations have been met or varied by the modification process.
- Modification:** N/A Approved Denied
- Extension:** N/A Granted Denied Expiration Date: / /

OTHER APPROVALS REQUIRED

To demonstrate that the proposal complies with local Inland Wetlands, Health District and Public Works requirement, the following approvals may be required and any conditions of approval shall be incorporated into the permit:

****MUST NOTIFY HEALTH DIRECTOR IF CUTTING OR FILL IS 12" OR GREATER****

DIRECTOR OF HEALTH	DATE	COMMENTS
INLAND WETLAND AGENT	DATE	COMMENTS
DIRECTOR OF PUBLIC WORKS	DATE	COMMENTS

FINAL ACTION FOR PERMIT

Based on the applicant's submissions which are attached to or referenced on this form, the permit has been:

- Approved as submitted.
- Approved with modification or conditions as stated below.
- Denied.

The following comments, condition(s) of approval or reason(s) for denial apply:

Approved without the need to install
 barriers in front of two parking spots.
 Barriers will be required if parking
 issues arise in the future.


AUTHORIZED AGENT:	SIGNATURE <u>B. J. Tree</u>	DATE <u>10/27/10</u>
--------------------------	-----------------------------	----------------------

343 Browns Rd.
Storrs, CT.
Gretchen Young


APPROVED
PARKING AREA SITE PLAN
OCT 27 2010
TOWN OF MANSFIELD
HOUSING INSPECTION

$\frac{1}{4}'' = 5'$

⊗ TREE

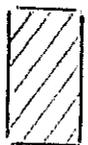 $\frac{3}{4}''$ STONE DRIVE

Property = 200' x 200'
not to scale of paper.

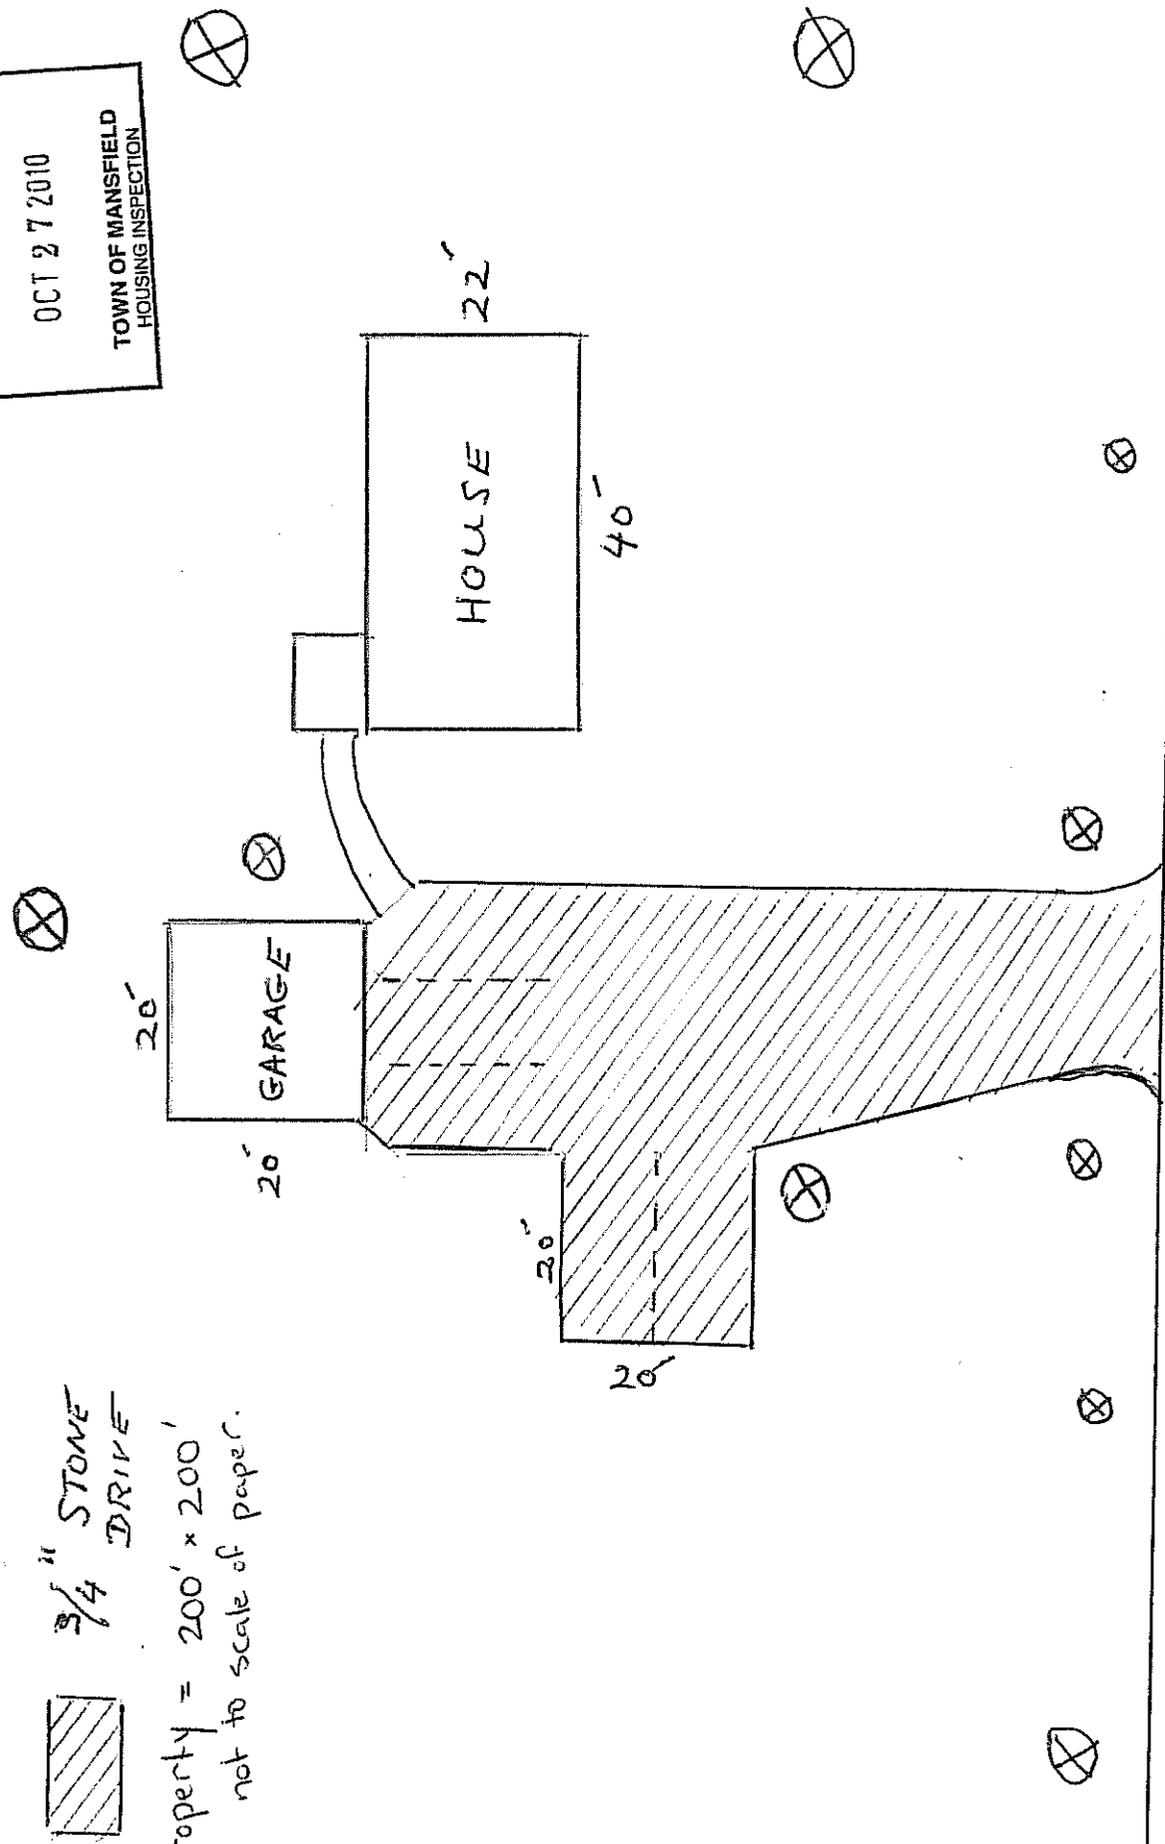

BROWNS ROAD



- MapGrid
- towns
- Dimensions
- Address
- ParcelID
- Area
- Streets
- Parcels
- powerlines
- wetlands
- water
- Town
- roads
- highways

1 in = 42.85 ft

Printed:
10/25/2010

MainStreetGIS
www.mainstreetgis.com

Town of Mansfield, CT - 373 Browns Rd.



MainStreetGIS, LLC - www.mainstreetgis.com / info@mainstreetgis.com

Disclaimer: This map is for assessment purposes only. It is not valid for use as a survey or for conveyance