

THE FOLLOWING SECTION IS FOR TOWN OFFICIAL REVIEW & SIGNATURES

PROPERTY LOCATION / STREET ADDRESS

17 Michelle

AGENT SECTION

In reviewing and approving any application for a permit, the Town officer shall determine that the following provisions have been met:

- The application is complete and the applicable fee has been paid.
- All applicable regulations have been met or varied by the modification process.
- Modification:** N/A Approved Denied
- Extension:** N/A Granted Denied Expiration Date: / /

OTHER APPROVALS REQUIRED

To demonstrate that the proposal complies with local Inland Wetlands, Health District and Public Works requirement, the following approvals may be required and any conditions of approval shall be incorporated into the permit:

****MUST NOTIFY HEALTH DIRECTOR IF CUTTING OR FILL IS 12" OR GREATER****

| | | |
|--------------------------|------|----------|
| DIRECTOR OF HEALTH | DATE | COMMENTS |
| INLAND WETLAND AGENT | DATE | COMMENTS |
| DIRECTOR OF PUBLIC WORKS | DATE | COMMENTS |

FINAL ACTION FOR PERMIT

Based on the applicant's submissions which are attached to or referenced on this form, the permit has been:

- Approved as submitted.
- Approved with modification or conditions as stated below.
- Denied.

The following comments, condition(s) of approval or reason(s) for denial apply:

PAVED SURFACE IS ACCEPTABLE

BACKING INTO STREET ALLOWED DUE TO LOW TRAFFIC VOLUME ON STREET

AUTHORIZED AGENT:

SIGNATURE

[Handwritten Signature]


DATE

1/31/17

Town of Mansfield
Housing Inspection

JAN 31 2017

APPROVED
Parking Area Site Plan

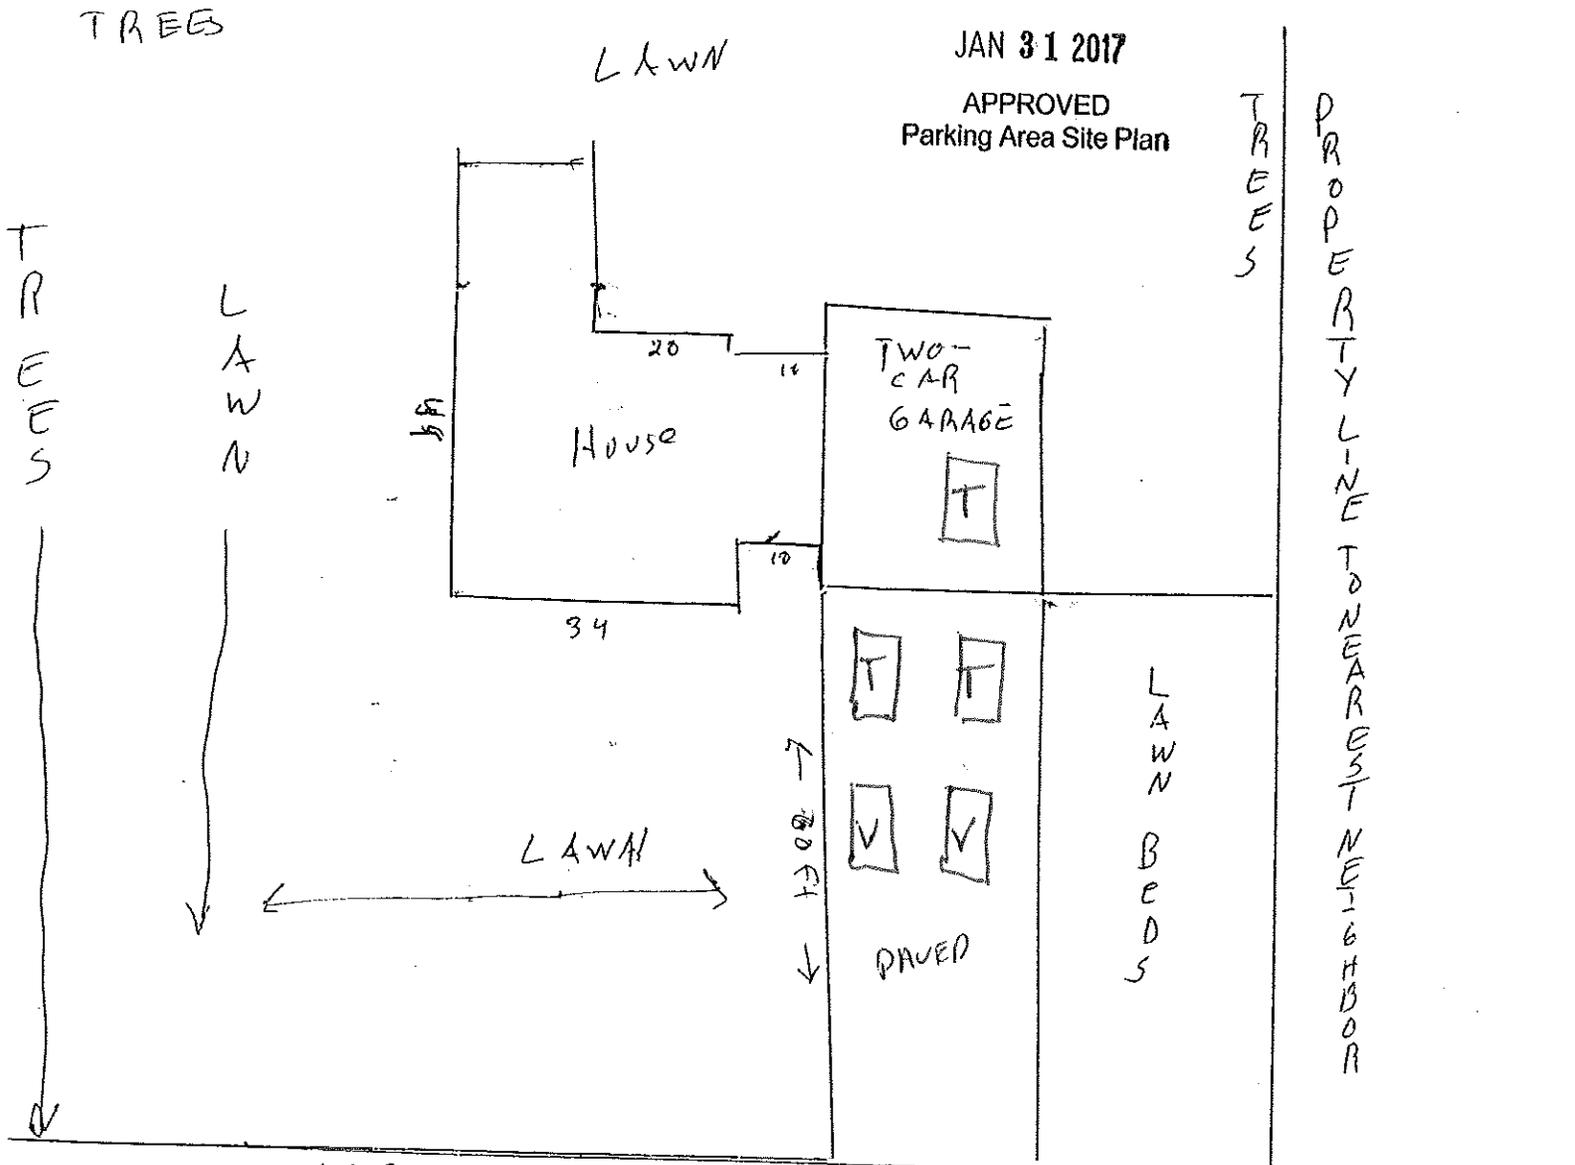

80 FT

20.5 FT

24.5 FT

Glenn + Angelika Stanley
17 MITCHELL LAEN
MANSFIELD CT 06270

STREET

DRIVEWAY 60' x 20.5'
Room for 4 cars