

**THE FOLLOWING SECTION IS FOR TOWN OFFICIAL REVIEW & SIGNATURES**

PROPERTY LOCATION / STREET ADDRESS

773 Middle Trk

**AGENT SECTION**

In reviewing and approving any application for a permit, the Town officer shall determine that the following provisions have been met:

- The application is complete and the applicable fee has been paid.
- All applicable regulations have been met or varied by the modification process.
- Modification:**     N/A             Approved     Denied
- Extension:**        N/A             Granted        Denied    Expiration Date: \_\_\_ / \_\_\_ / \_\_\_

**OTHER APPROVALS REQUIRED**

To demonstrate that the proposal complies with local Inland Wetlands, Health District and Public Works requirement, the following approvals may be required and any conditions of approval shall be incorporated into the permit:

**\*\*MUST NOTIFY HEALTH DIRECTOR IF CUTTING OR FILL IS 12" OR GREATER\*\***

DIRECTOR OF HEALTH	DATE	COMMENTS
INLAND WETLAND AGENT	DATE	COMMENTS
DIRECTOR OF PUBLIC WORKS	DATE	COMMENTS

**FINAL ACTION FOR PERMIT**


Based on the applicant's submissions which are attached to or referenced on this form, the permit has been:

- Approved as submitted.
- Approved with modification or conditions as stated below.
- Denied.

The following comments, condition(s) of approval or reason(s) for denial apply:

PROPOSED TIMBER WHEEL STOPS MUST BE INSTALLED BY 1/25/12. Please schedule an inspection when work is complete.

<b>AUTHORIZED AGENT:</b>	<b>SIGNATURE</b> Bud Wree	<b>DATE</b> 10/25/11
--------------------------	------------------------------	-------------------------

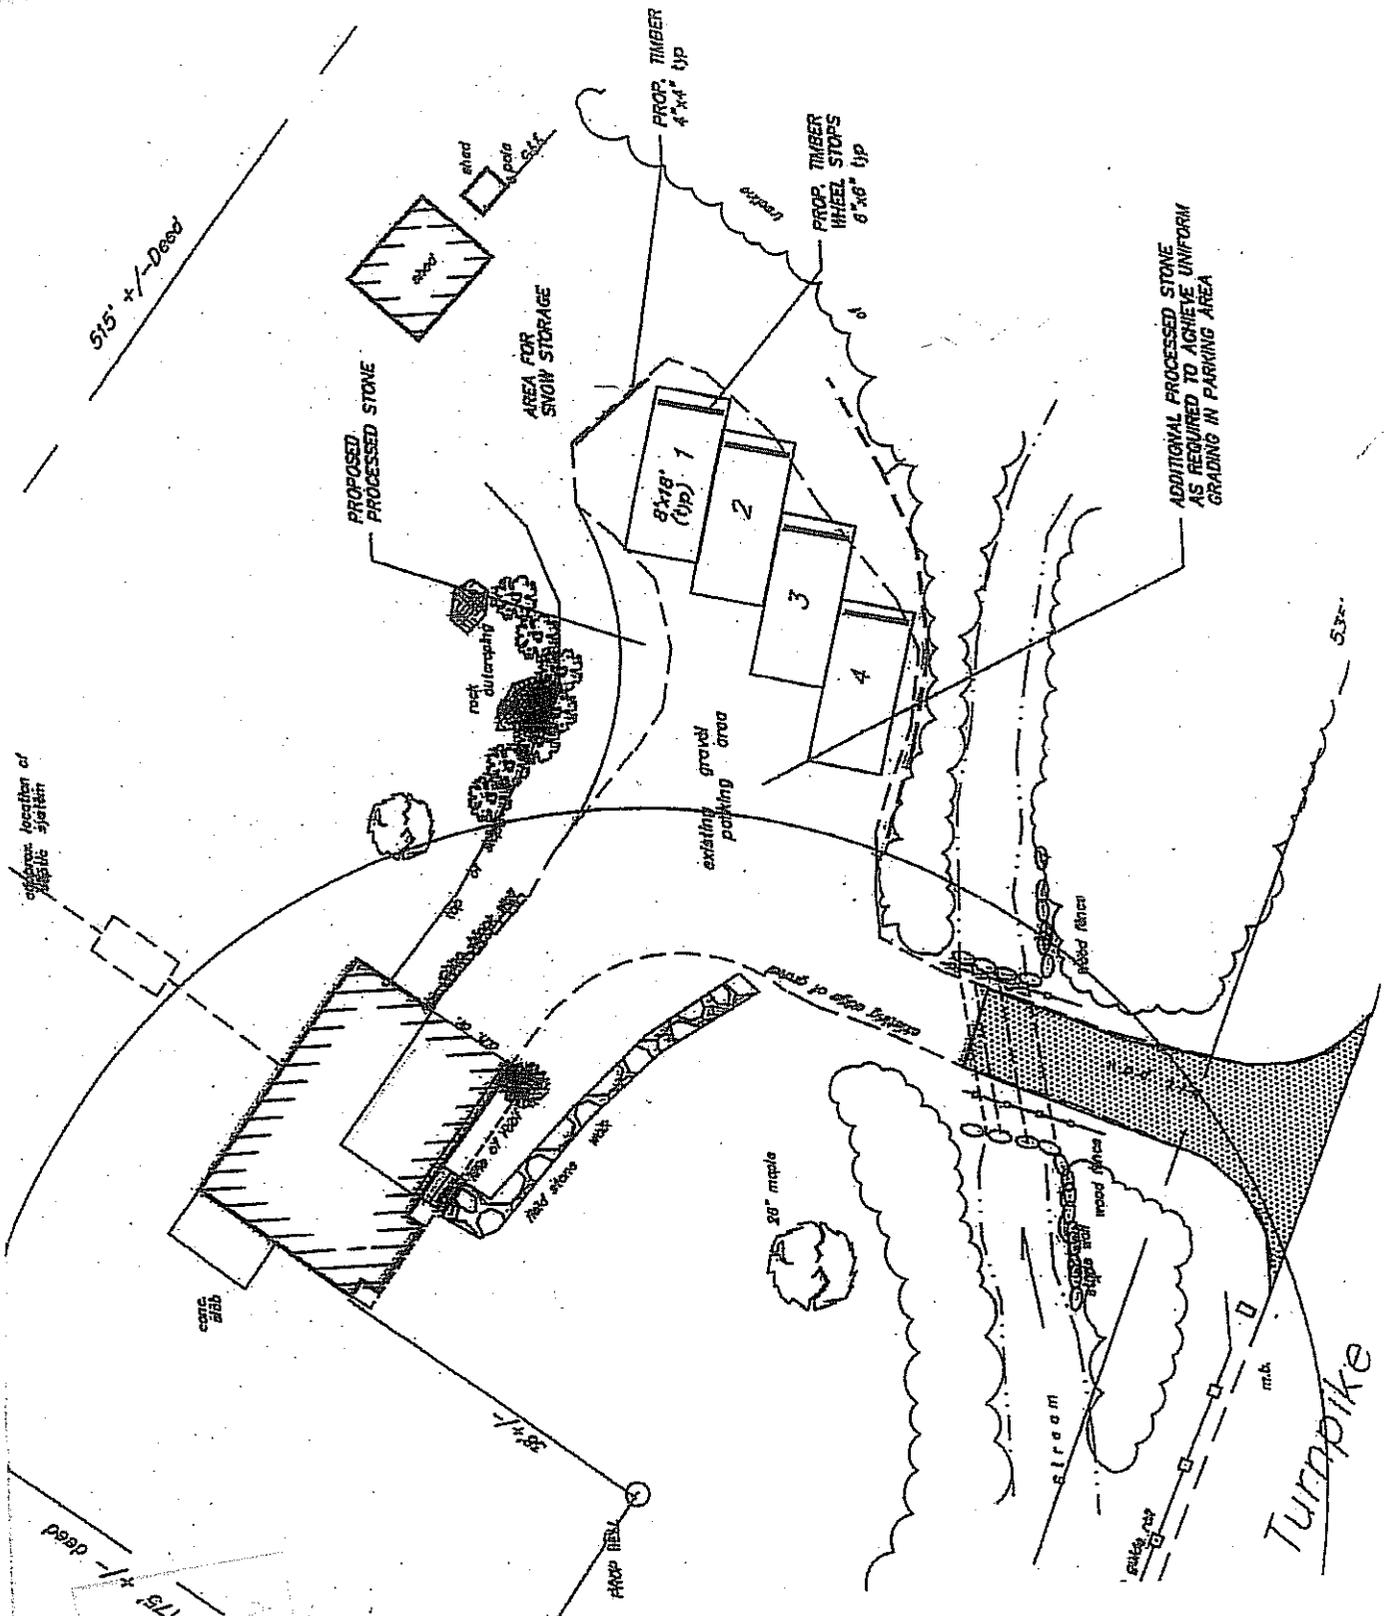

ADDITIONAL PROCESSED STONE  
AS REQUIRED TO ACHIEVE UNIFORM  
GRADING IN PARKING AREA

PROPOSED PROCESSED STONE

AREA FOR SNOW STORAGE

PROPOSED TIMBER  
4'x4" tip

PROPOSED TIMBER  
WHEEL STOPS  
6'x8" tip

8'x18' (tip) 1

2

3

4

existing gravel  
parking area

rock outcropping

515' +/- Deed

532' +/-

reference location of  
existing structure

civic slab

30' maple

stream

Turnpike

50' +/- Deed

175' +/- Deed

APPROVED  
CONCEPT AREA SITE PLAN  
OCT 3 5 2011  
TOWN OF HADLEY  
PLANNING DEPARTMENT

773 Middle Turnpike, Stars CT