

THE FOLLOWING SECTION IS FOR TOWN OFFICIAL REVIEW & SIGNATURES

PROPERTY LOCATION / STREET ADDRESS

863 STAFFORD ROAD

AGENT SECTION

In reviewing and approving any application for a permit, the Town officer shall determine that the following provisions have been met:

- The application is complete and the applicable fee has been paid.
- All applicable regulations have been met or varied by the modification process.
- Modification:** N/A Approved Denied
- Extension:** N/A Granted Denied **Expiration Date:** / /

OTHER APPROVALS REQUIRED

To demonstrate that the proposal complies with local Inland Wetlands, Health District and Public Works requirement, the following approvals may be required and any conditions of approval shall be incorporated into the permit:

****MUST NOTIFY HEALTH DIRECTOR IF CUTTING OR FILL IS 12" OR GREATER****

DIRECTOR OF HEALTH	DATE	COMMENTS
INLAND WETLAND AGENT	DATE	COMMENTS
DIRECTOR OF PUBLIC WORKS	DATE	COMMENTS


FINAL ACTION FOR PERMIT

Based on the applicant's submissions which are attached to or referenced on this form, the permit has been:

- Approved as submitted.
- Approved with modification or conditions as stated below.
- Denied.

The following comments, condition(s) of approval or reason(s) for denial apply:

PROPOSED PARKING MODIFICATIONS MUST BE COMPLETED AND APPROVED BY 9/15/11. PLEASE SCHEDULE INSPECTION WHEN COMPLETE

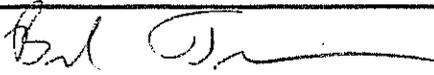
AUTHORIZED AGENT:	SIGNATURE 	DATE 6/16/11
--------------------------	---	--------------

Address 863 Stafford Rd
Storrs, CT 06268

Google maps

Get Google Maps on your phone
Text the word "GMAPS" to 466453

Septic #1 RD

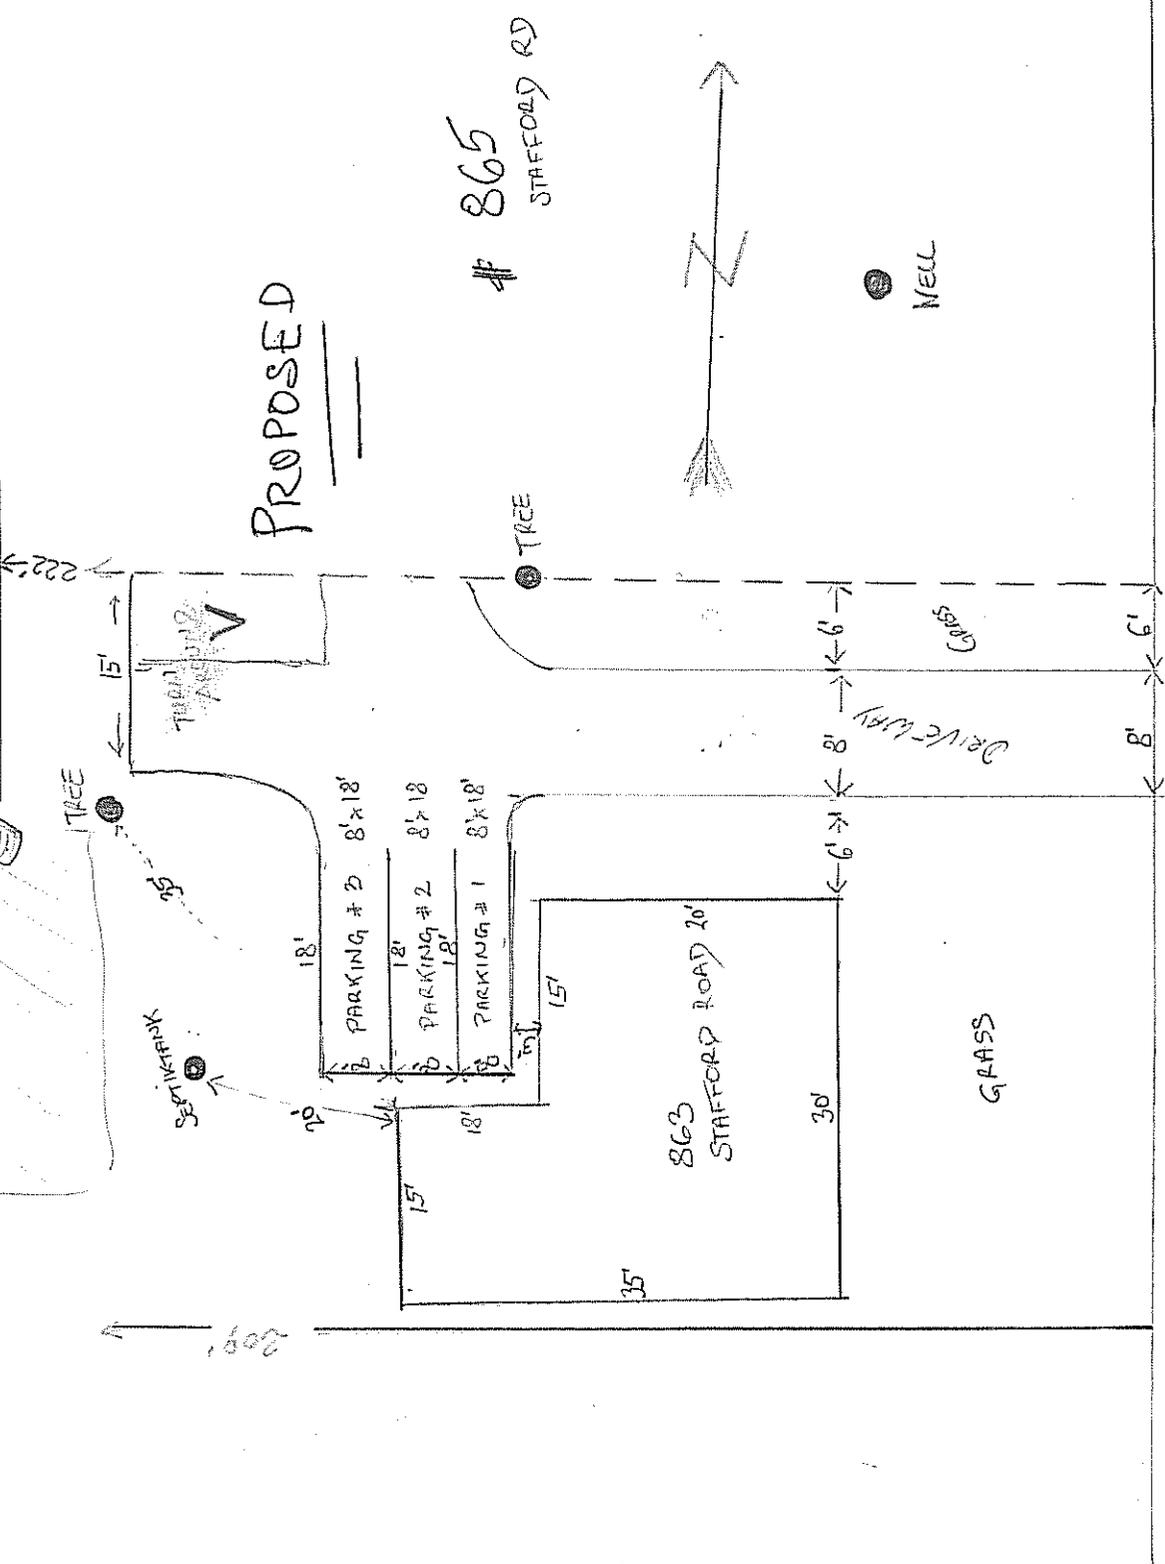

859 RD
STAFFORD RD

865
STAFFORD RD

APPROVED
PARKING AREA SITE PLAN
JUN 15 2011
TOWN OF MANSFIELD
HOUSING INSPECTION

STAFFORD RD RD 32