




APPROVED  
PARKING AREA SITE PLAN  
MAR 27 2012  
TOWN OF MANSFIELD  
HOUSING INSPECTION

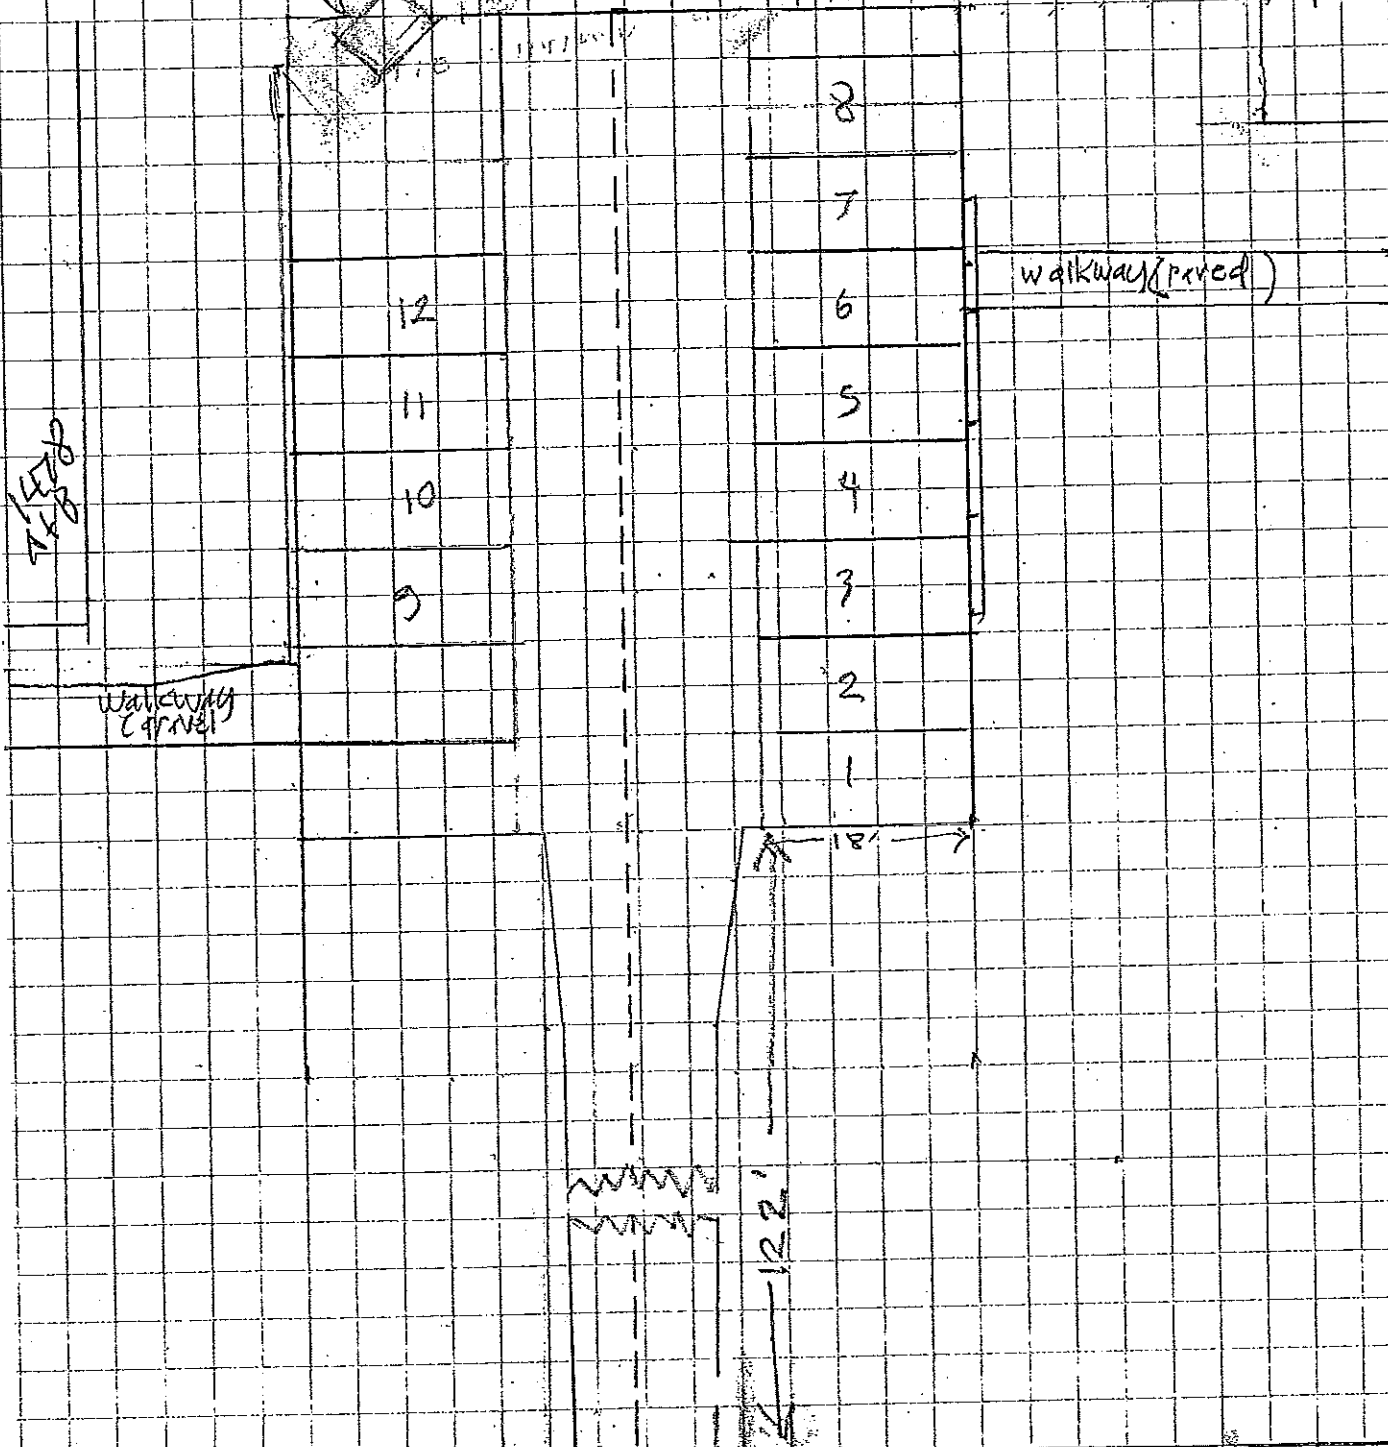

STAFFORD RD

1/4" = 4'