



**LEGEND:**

	SEWER MANHOLE
	DRAIN MANHOLE
	TELEPHONE MANHOLE
	CATCH BASIN
	LIGHT POLE
	DECIDUOUS TREE
	CONCRETE
	RECORD INFORMATION
	WETLANDS DELINEATION
	MAJOR CONTOUR
	MINOR CONTOUR
	SPOT ELEVATION
	RIP-RAP TREATMENT
	GRAVEL AREA
	BRICK CROSSWALK
	CONCRETE (SIDEWALK RAMPS)
	TREELINE
	SILT FENCE
	EDGE OF GRAVEL
	GAS LINE
	ELECTRIC LINE
	SANITARY LINE

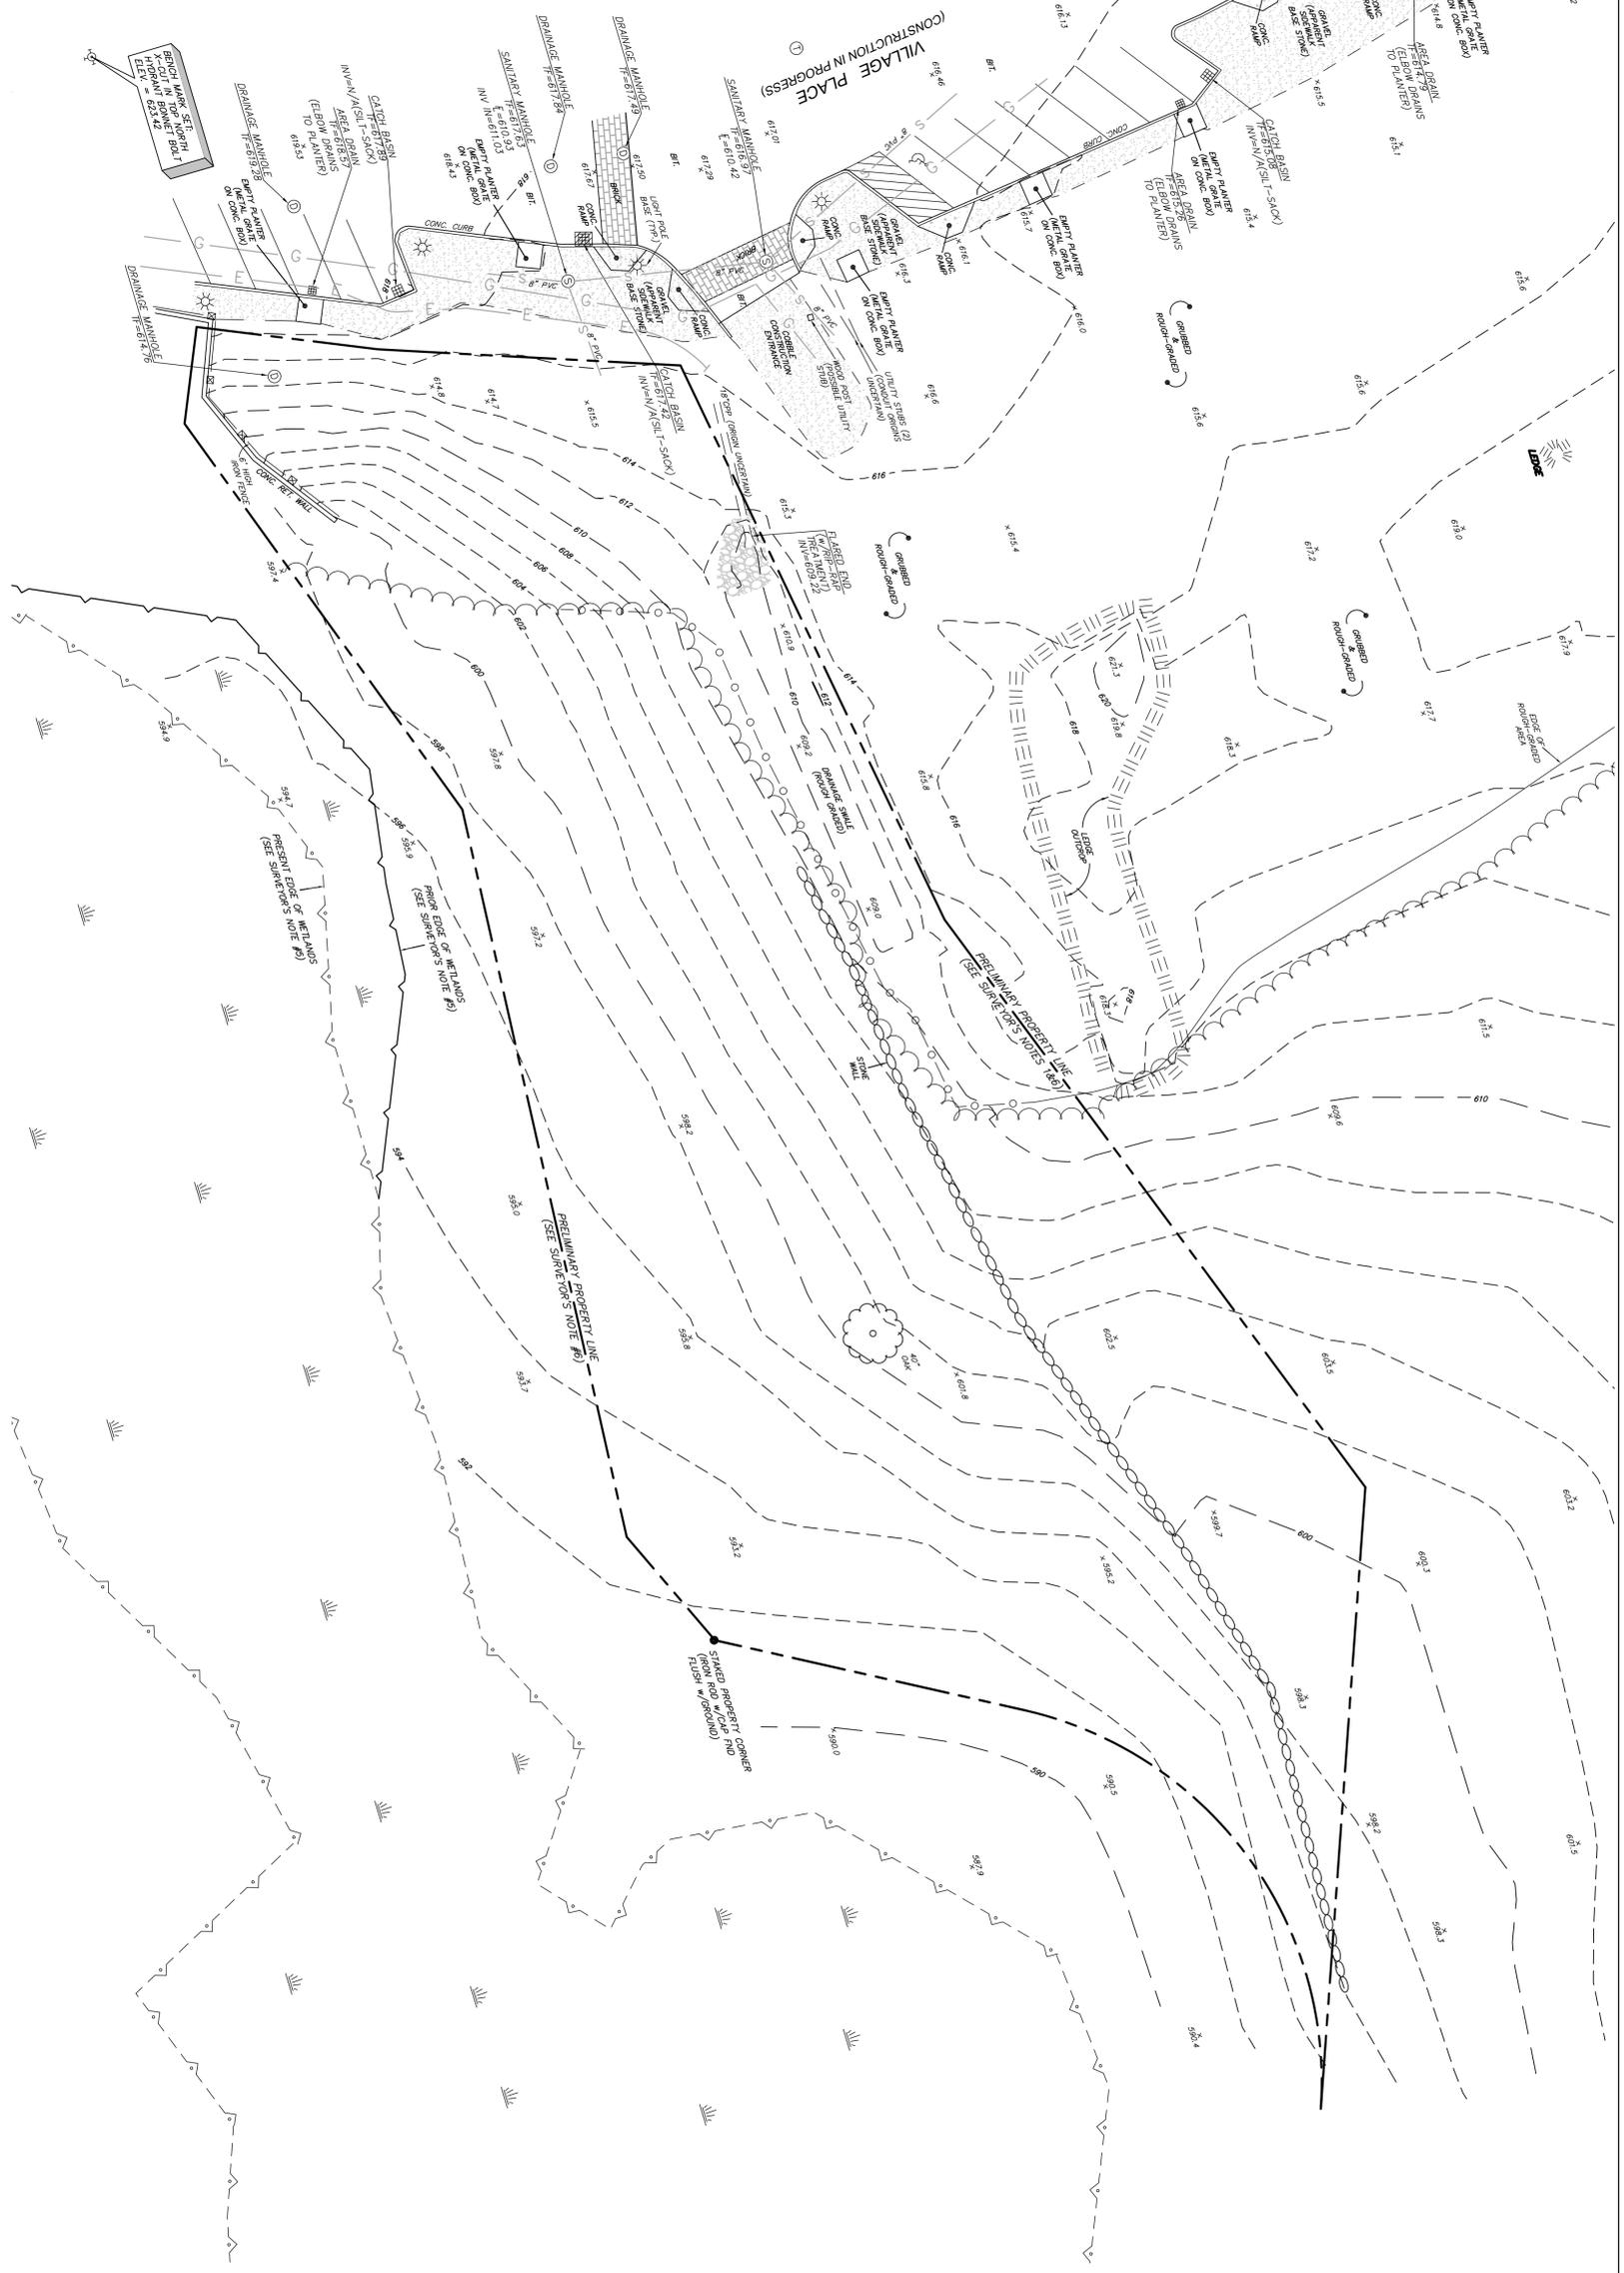

- SURVEYOR'S NOTES:**
- THIS SURVEY AND MAP HAVE BEEN PREPARED PURSUANT TO THE REGULATIONS OF CONNECTICUT STATE AGENCIES SECTIONS 20-210 AND 20-211 AND 20-212 AND 20-- REFERENCE HAS BEEN MADE TO THE FOLLOWING MAPS AND PLANS:
- THE FIELD SURVEY WAS PERFORMED ON THE GROUND BY THE BSC GROUP IN SEPTEMBER OF 2013. THE CONTOUR INTERVAL SHOWN IS 2'-FOOT.
- THE REFERENCE MERIDIAN (NORTH ARROW) SHOWN IS BASED UPON THE NORTH AMERICAN DATUM OF 1983 (NAD 83) AS DETERMINED FROM GLOBAL POSITIONING SYSTEM (GPS) OBSERVATIONS. THE VERTICAL DATUM UTILIZED IS BASED UPON THE NORTH AMERICAN VERTICAL DATUM OF 1988 (NAVD 88) AS DETERMINED FROM GPS OBSERVATIONS.
- THE WETLANDS DELINEATIONS SHOWN ARE BASED UPON CAD FILES PROVIDED TO THE BSC GROUP BY THE ARCHITECT. SOME WETLANDS FLAGS HAVE APPARENTLY BEEN RELOCATED WITHIN THIS AREA, AS EVIDENCED BY THE VARYING WETLANDS LINES. BSC GROUP HAS NOT PERFORMED A RE-VERIFICATION OF THE WETLANDS AS PART OF THIS SURVEY.
- CONCEPTUAL BOUNDARY LINES SHOWN ARE BASED UPON CAD FILES PROVIDED TO THE BSC GROUP BY THE ARCHITECT. THESE LINES SHOULD BE CONSIDERED PRELIMINARY AND DO NOT REPRESENT A SURVEYOR'S BOUNDARY DETERMINATION OR OPINION.
- EXISTING UTILITIES, WHERE DEPICTED HEREON, ARE APPROXIMATE. NO GUARANTEE IS IMPLIED OR INTENDED AS TO THE ACCURACY, LOCATION, OR THAT ALL UTILITIES AND/OR SUBSURFACE STRUCTURES ARE SHOWN. CONSULT WITH THE APPROPRIATE UTILITY COMPANY OR AGENCY PRIOR TO DESIGNING IMPROVEMENTS AND COMMENCING DEMOLITION OR CONSTRUCTION. \*CALL BEFORE YOU DIG 1-800-922-4155.

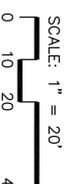

**BSC GROUP**  

ARCHITECTS  
**KENYON & CUTLER**  
 ONE DARING DRIVE  
 AVON, CONNECTICUT 06001  
 860.674.7200  
 FAX 860.674.6200

REVISIONS:  
 1. 06-15 Response to Comments

SCALE: 1" = 20'-0"  
 DATE: 26, SEPTEMBER 2015

SHEET NAME  
 EXISTING CONDITIONS PLAN

**EX100**

A New Facility for:  
**Educational Playcare**  
 Storrs Center Storrs, Connecticut

