



- MapGrid
- towns
- Dimensions
- Address
- ParcelID
- Area
- Streets
- Parcels
- powerlines
- water
- wetlands
- Town
- roads
- highways




1 in = 60.49 ft

Printed:
3/14/2011

MainStreetGIS
www.mainstreetgis.com

Town of Mansfield, CT - 1630 Storrs Road

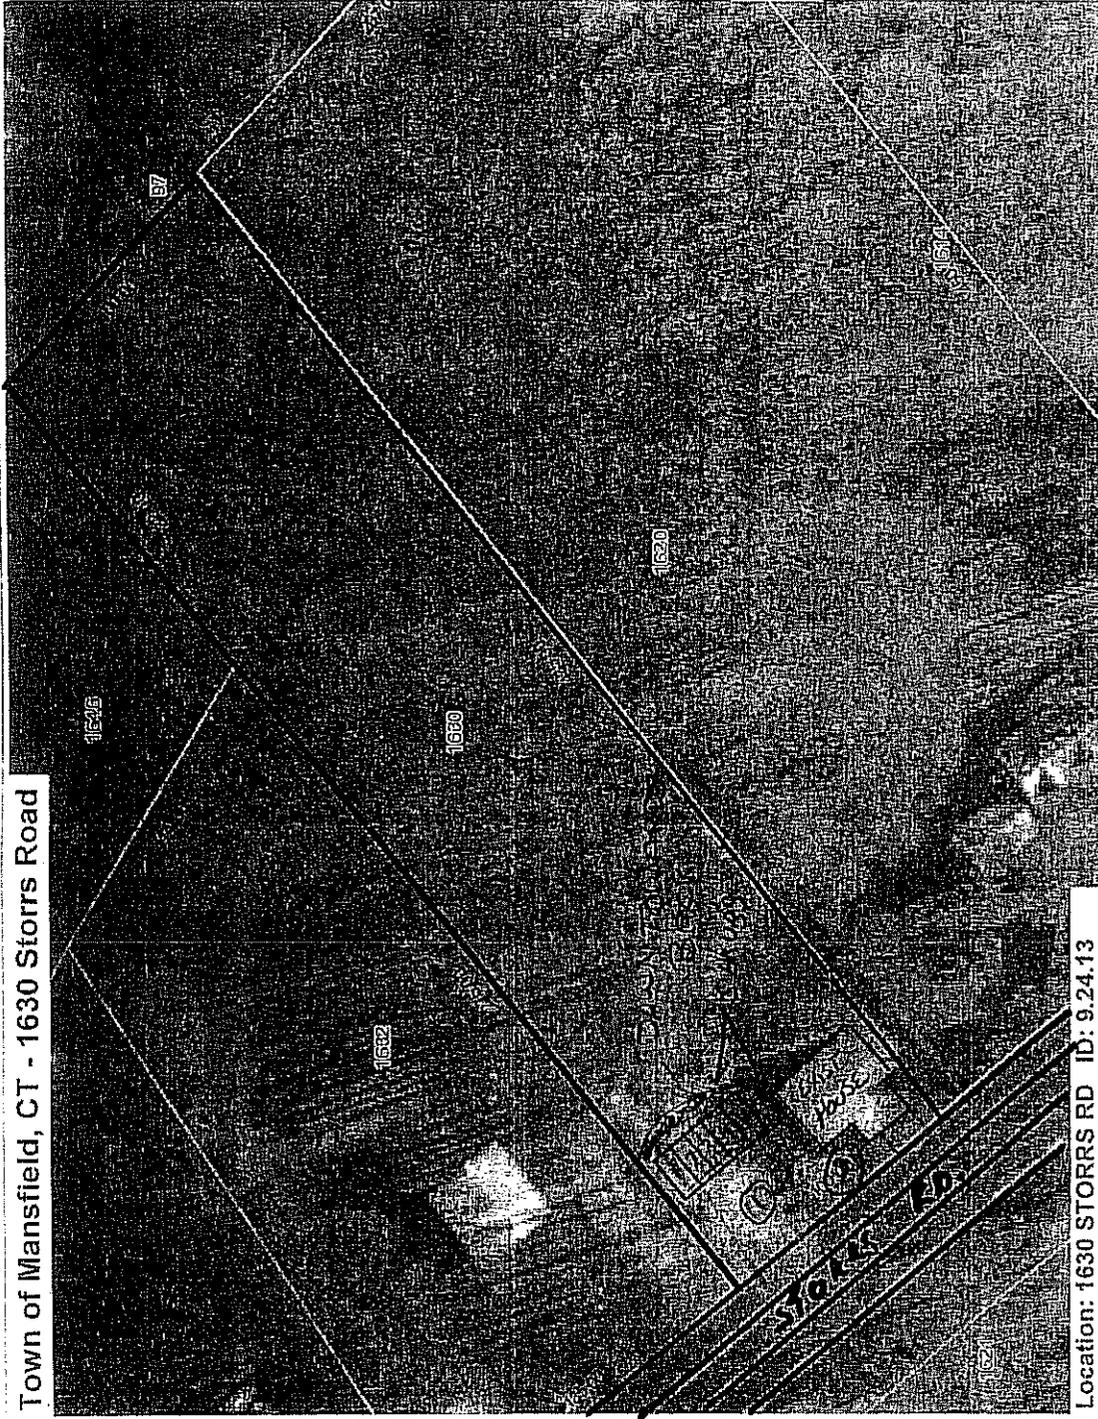

Location: 1630 STORRS RD ID: 9.24.13

MainStreetGIS, LLC - www.mainstreetgis.com / info@mainstreetgis.com

Disclaimer: This map is for assessment purposes only. It is not valid for use as a survey or for conveyance

PARKING SURFACE IS GRAVEL + TRAP ROCK EXISTING (SEE NUMBER ON PLAN) TURN AROUND AREA

SCALE 50:1 ±

MAR 13 2011